


EXISTING ROAD

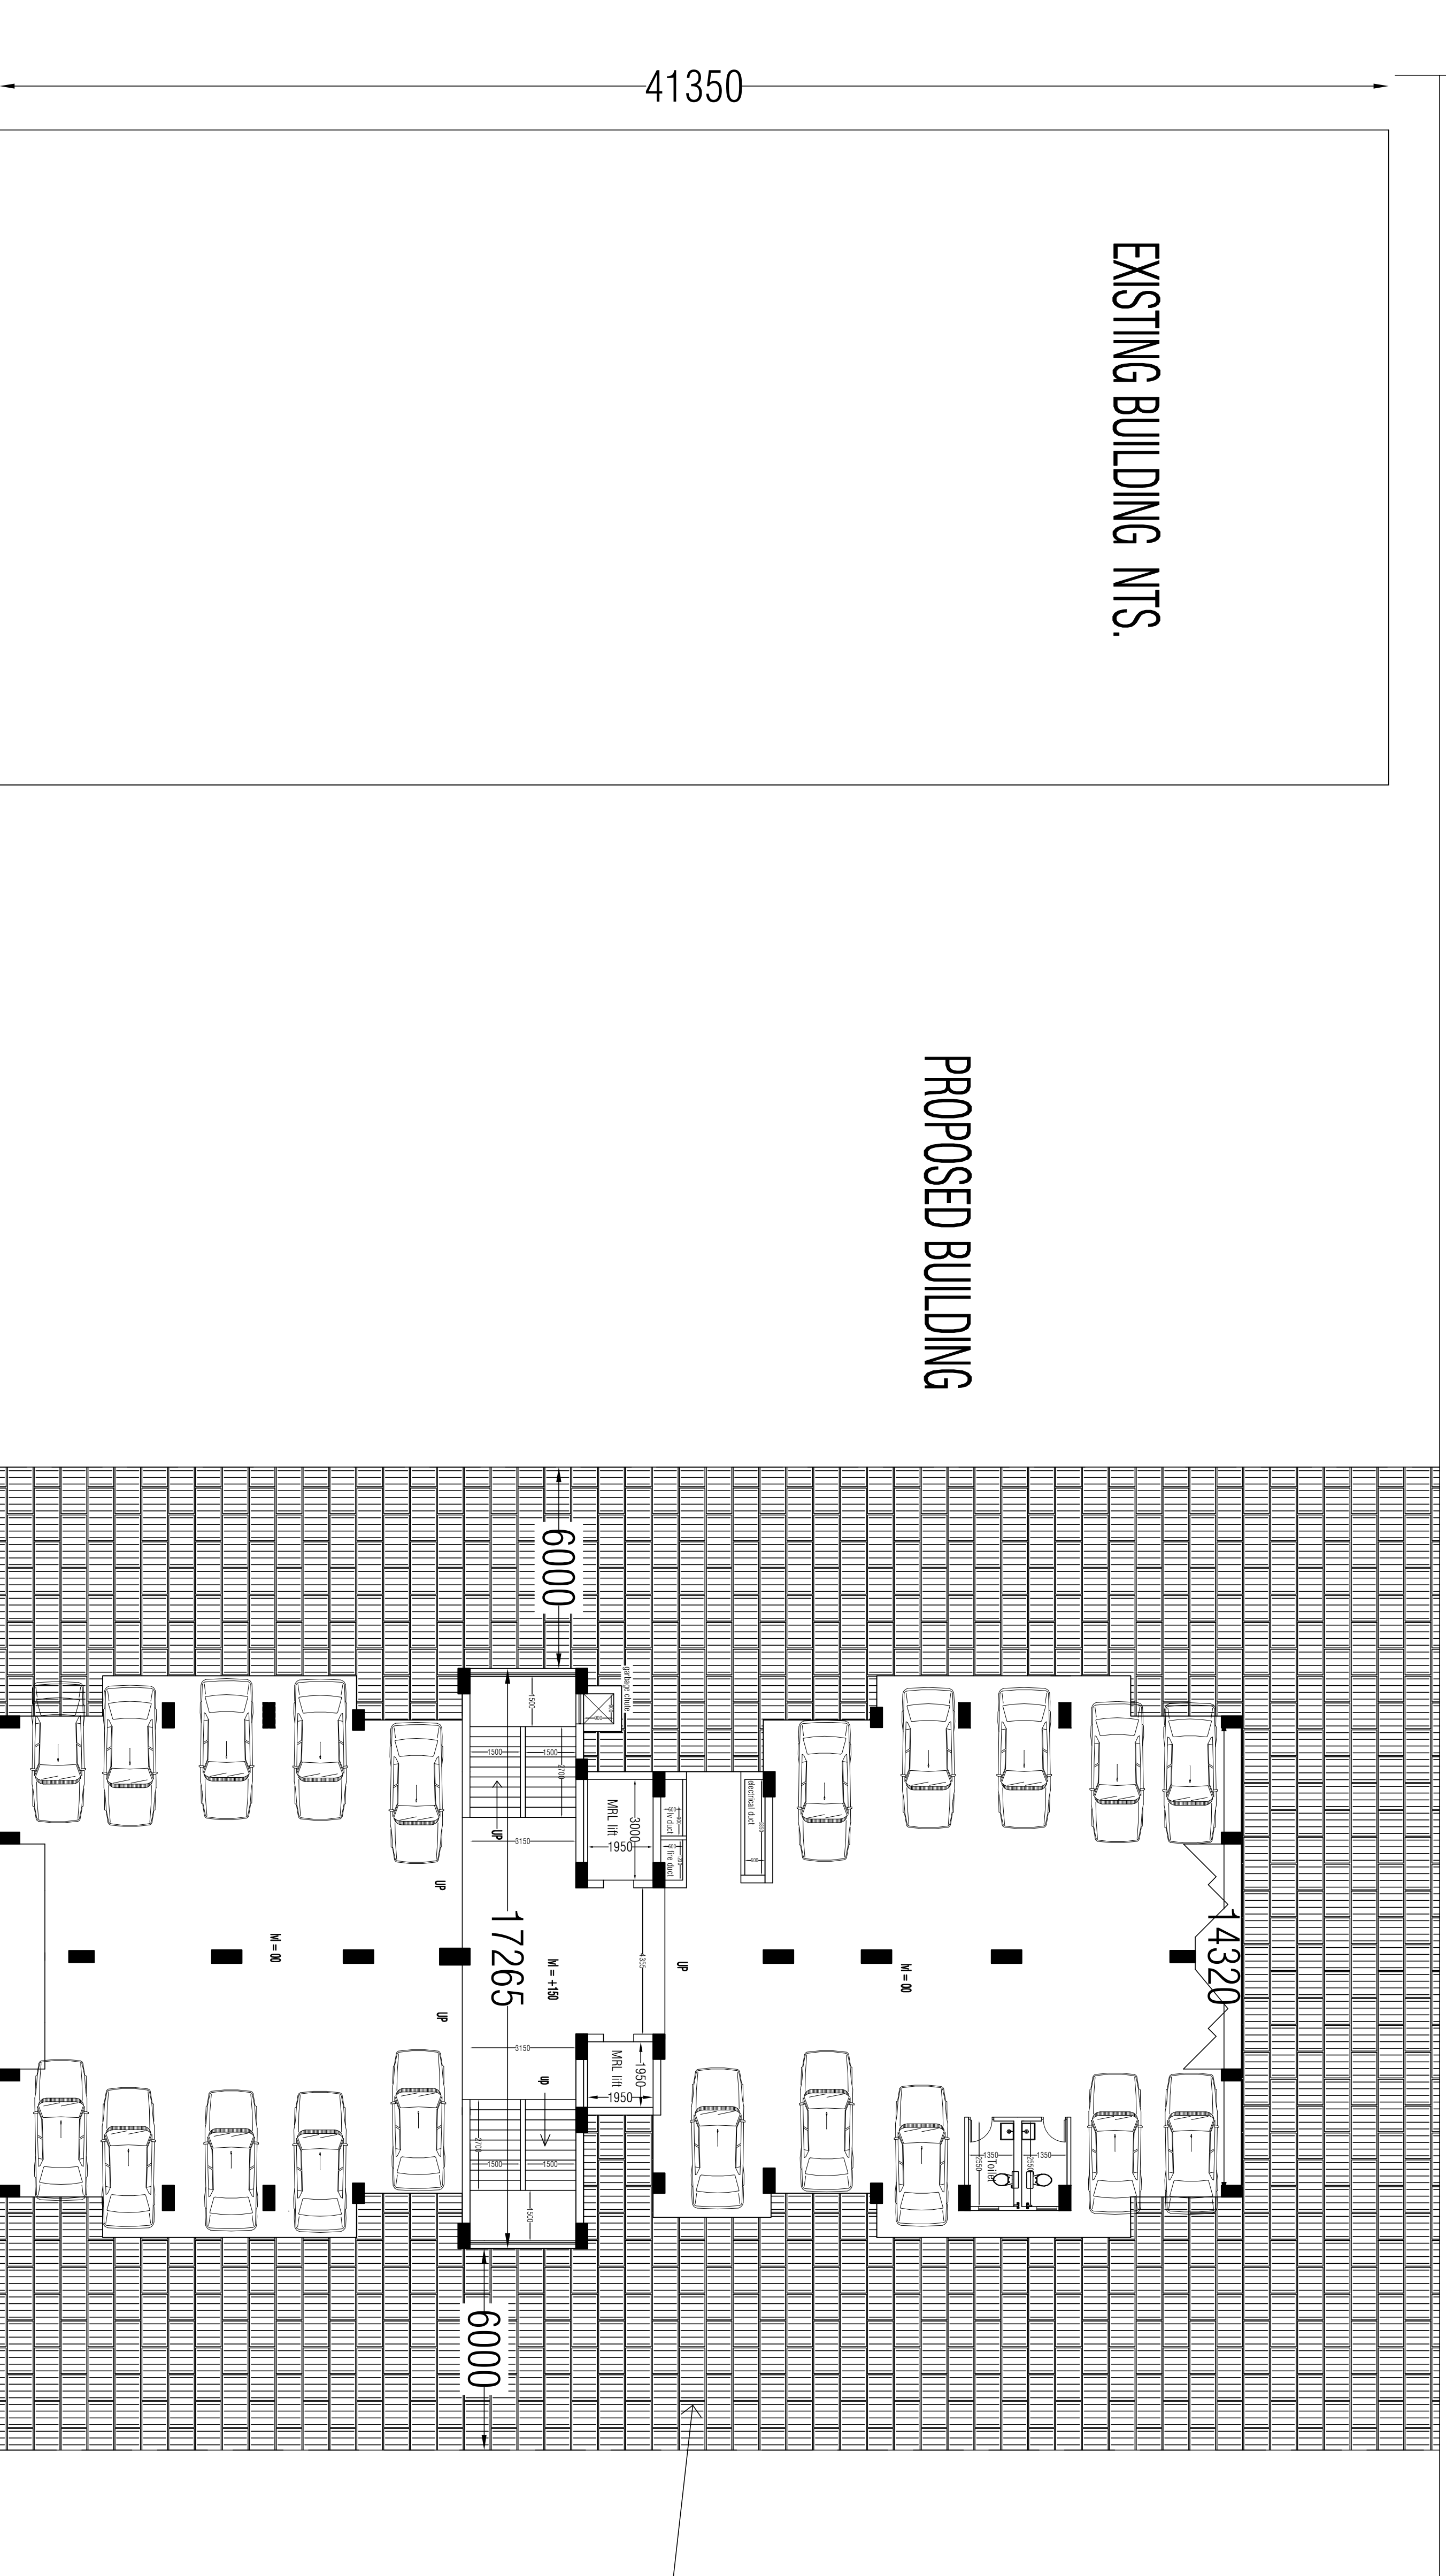

EXISTING BUILDING NTS.

PROPOSED BUILDING

existing boundary wall
paver block as/
specifications.

19500

26300

19500

8000


41350

Proposed Teaching staff quarters

HIMS Bhadwar Varanasi.

Site Plan/Slit floor plan

Date-22.09.2022

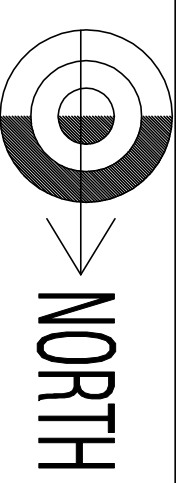

sheet no.
A-00

(for tender and estimate purpose only
not for construction)
(PLAN shows paver block all around the
new building of 6000mm width)
to be verified at site before execution)

Architects
Kapoor and Associates
Flat no. 3, Block no.1
Dikwenia Square, Mahmoorganj, Varanasi
ph: 0542- 3561571, 98390-89413