
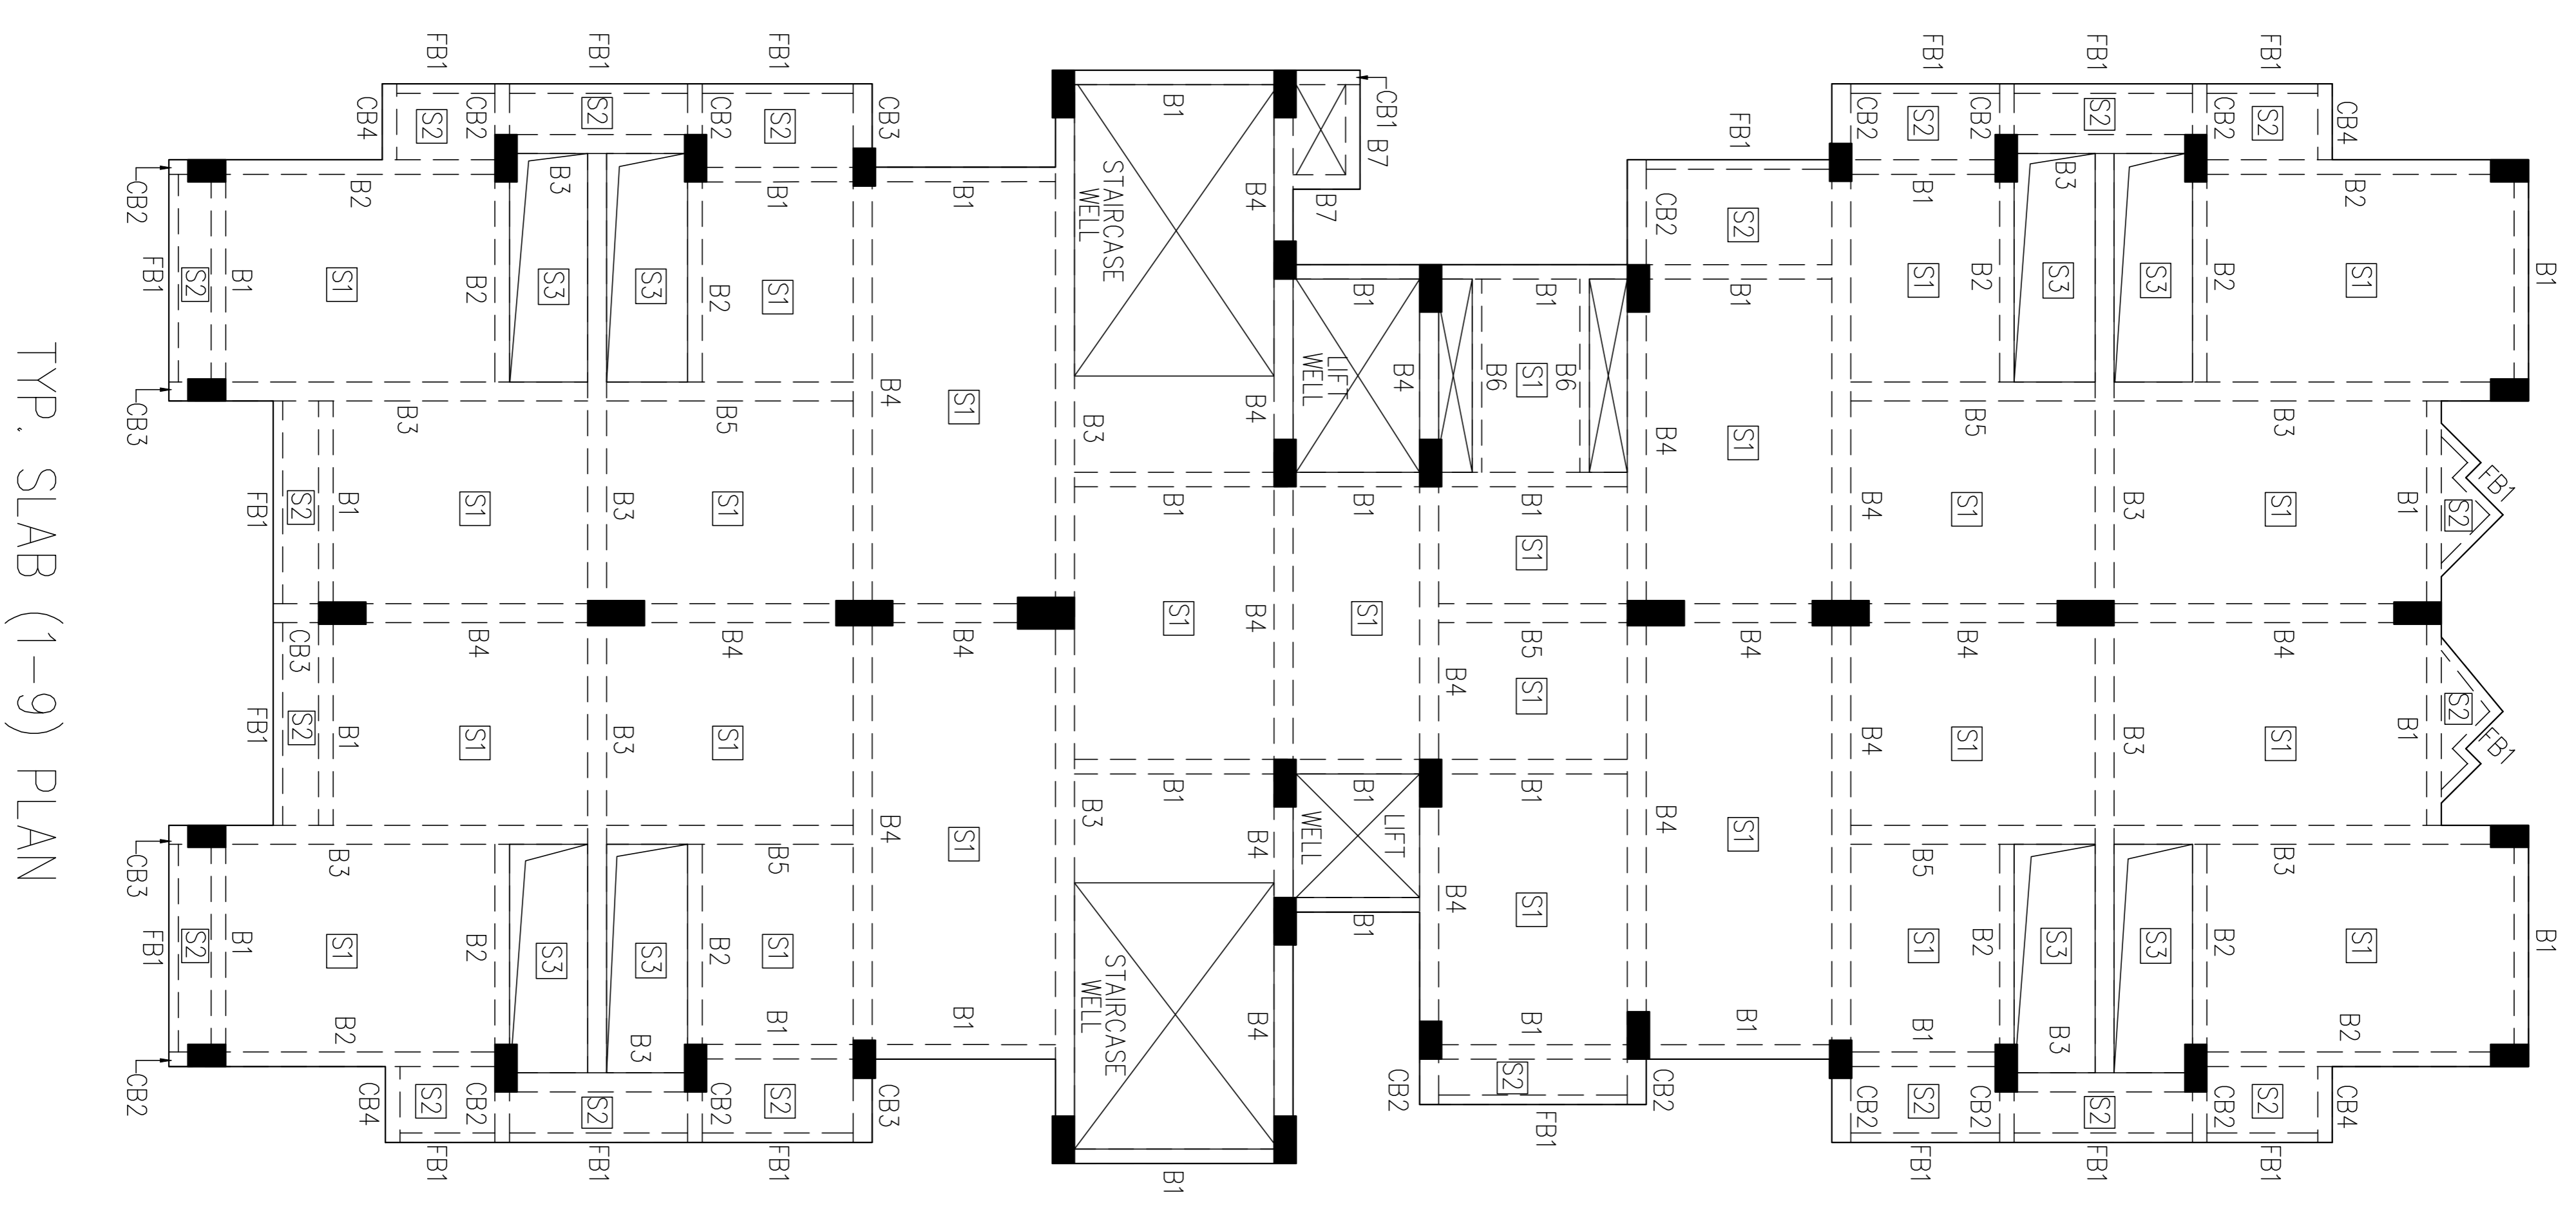


BEAM REINF. DETAILS IN TYP. SLAB:-

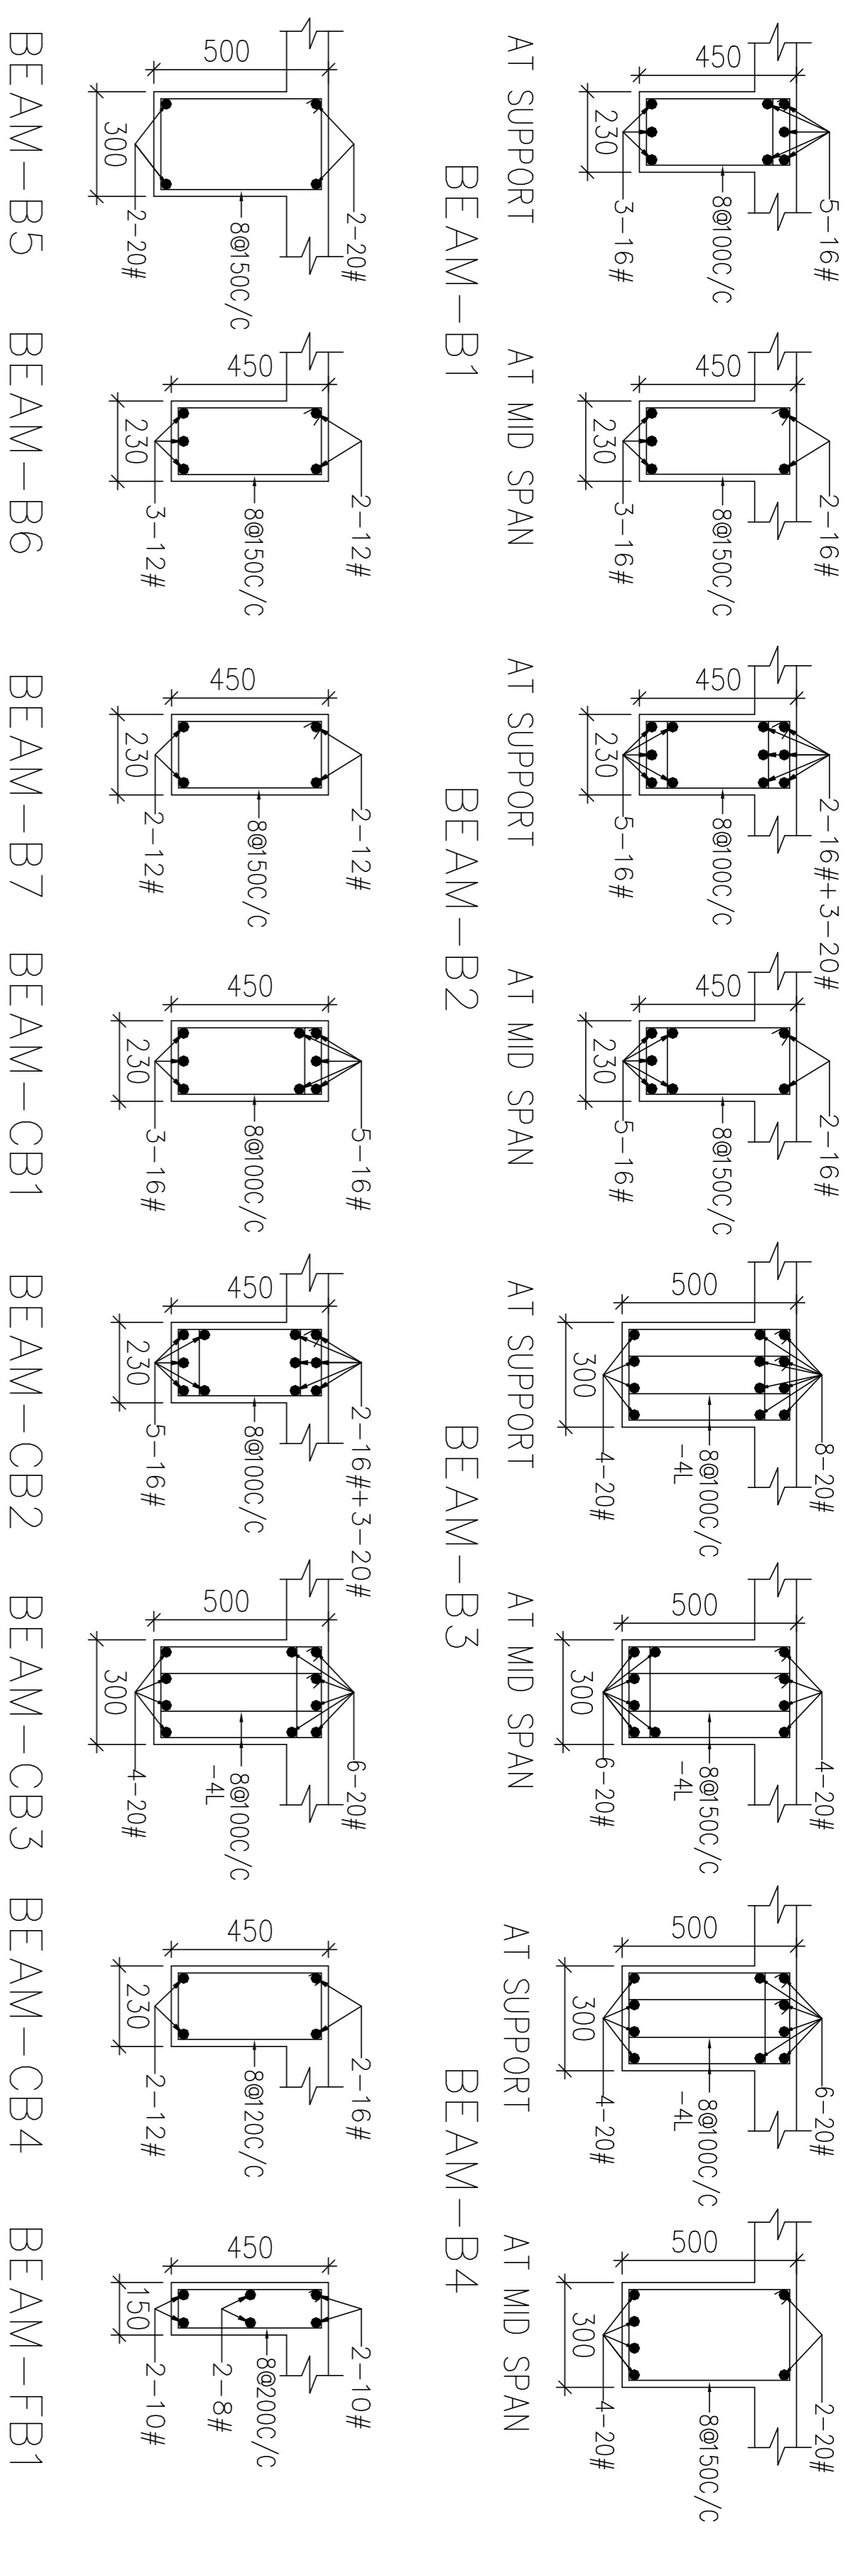

TYP. SLAB (1-9) PLAN

REINFORCEMENT DETAILS IN SLAB-

SLAB MARKED	THICKNESS (MM.)	BOTTOM REINFORCEMENT	TOP REINF. - CON. EDGE	NOTE
S1	130	PARALLEL TO SHORT SPAN A 8Ø1500/C	PARALLEL TO SHORT SPAN C 8Ø1500/C	
S2	130	8Ø1500/C	8Ø1500/C	
S3	120	8Ø1500/C	8Ø2000/C	SUNKEN

PROJECT:-
PROPOSED TEACHING STAFF QUARTERS
HIMS BHADWAR VARANASI.

ARCHITECT:-
ARCHITECTS
KAPoor AND ASSOCIATES
FLAT NO. 3, BLOCK NO.1
DIDWYANA SQUARE,
MAHMOORGANJ, VARANASI
PH-0542-2974212, 98390-89413

DRAWING TITLE:-
TYP. SLAB(1-9) PLAN & BEAM
DETAILS

STRUCTURAL CONSULTANTS:-
ATS STRUCTURAL CONSULTANTS

DRG. NO.:-
ATS/22-23/B018/05-07

DATE:-
15/07/2022

DRAWN BY:-
OM PRAKASH

CHEKD BY:-
A.K.SINGH

ATS STRUCTURAL CONSULTANTS
D-27, INDIRA NAGAR, LUCKNOW
PHONE-0522-4000541, 7398118483
email-atsstructuralconsultants@gmail.com