




FOUNDATION PLAN

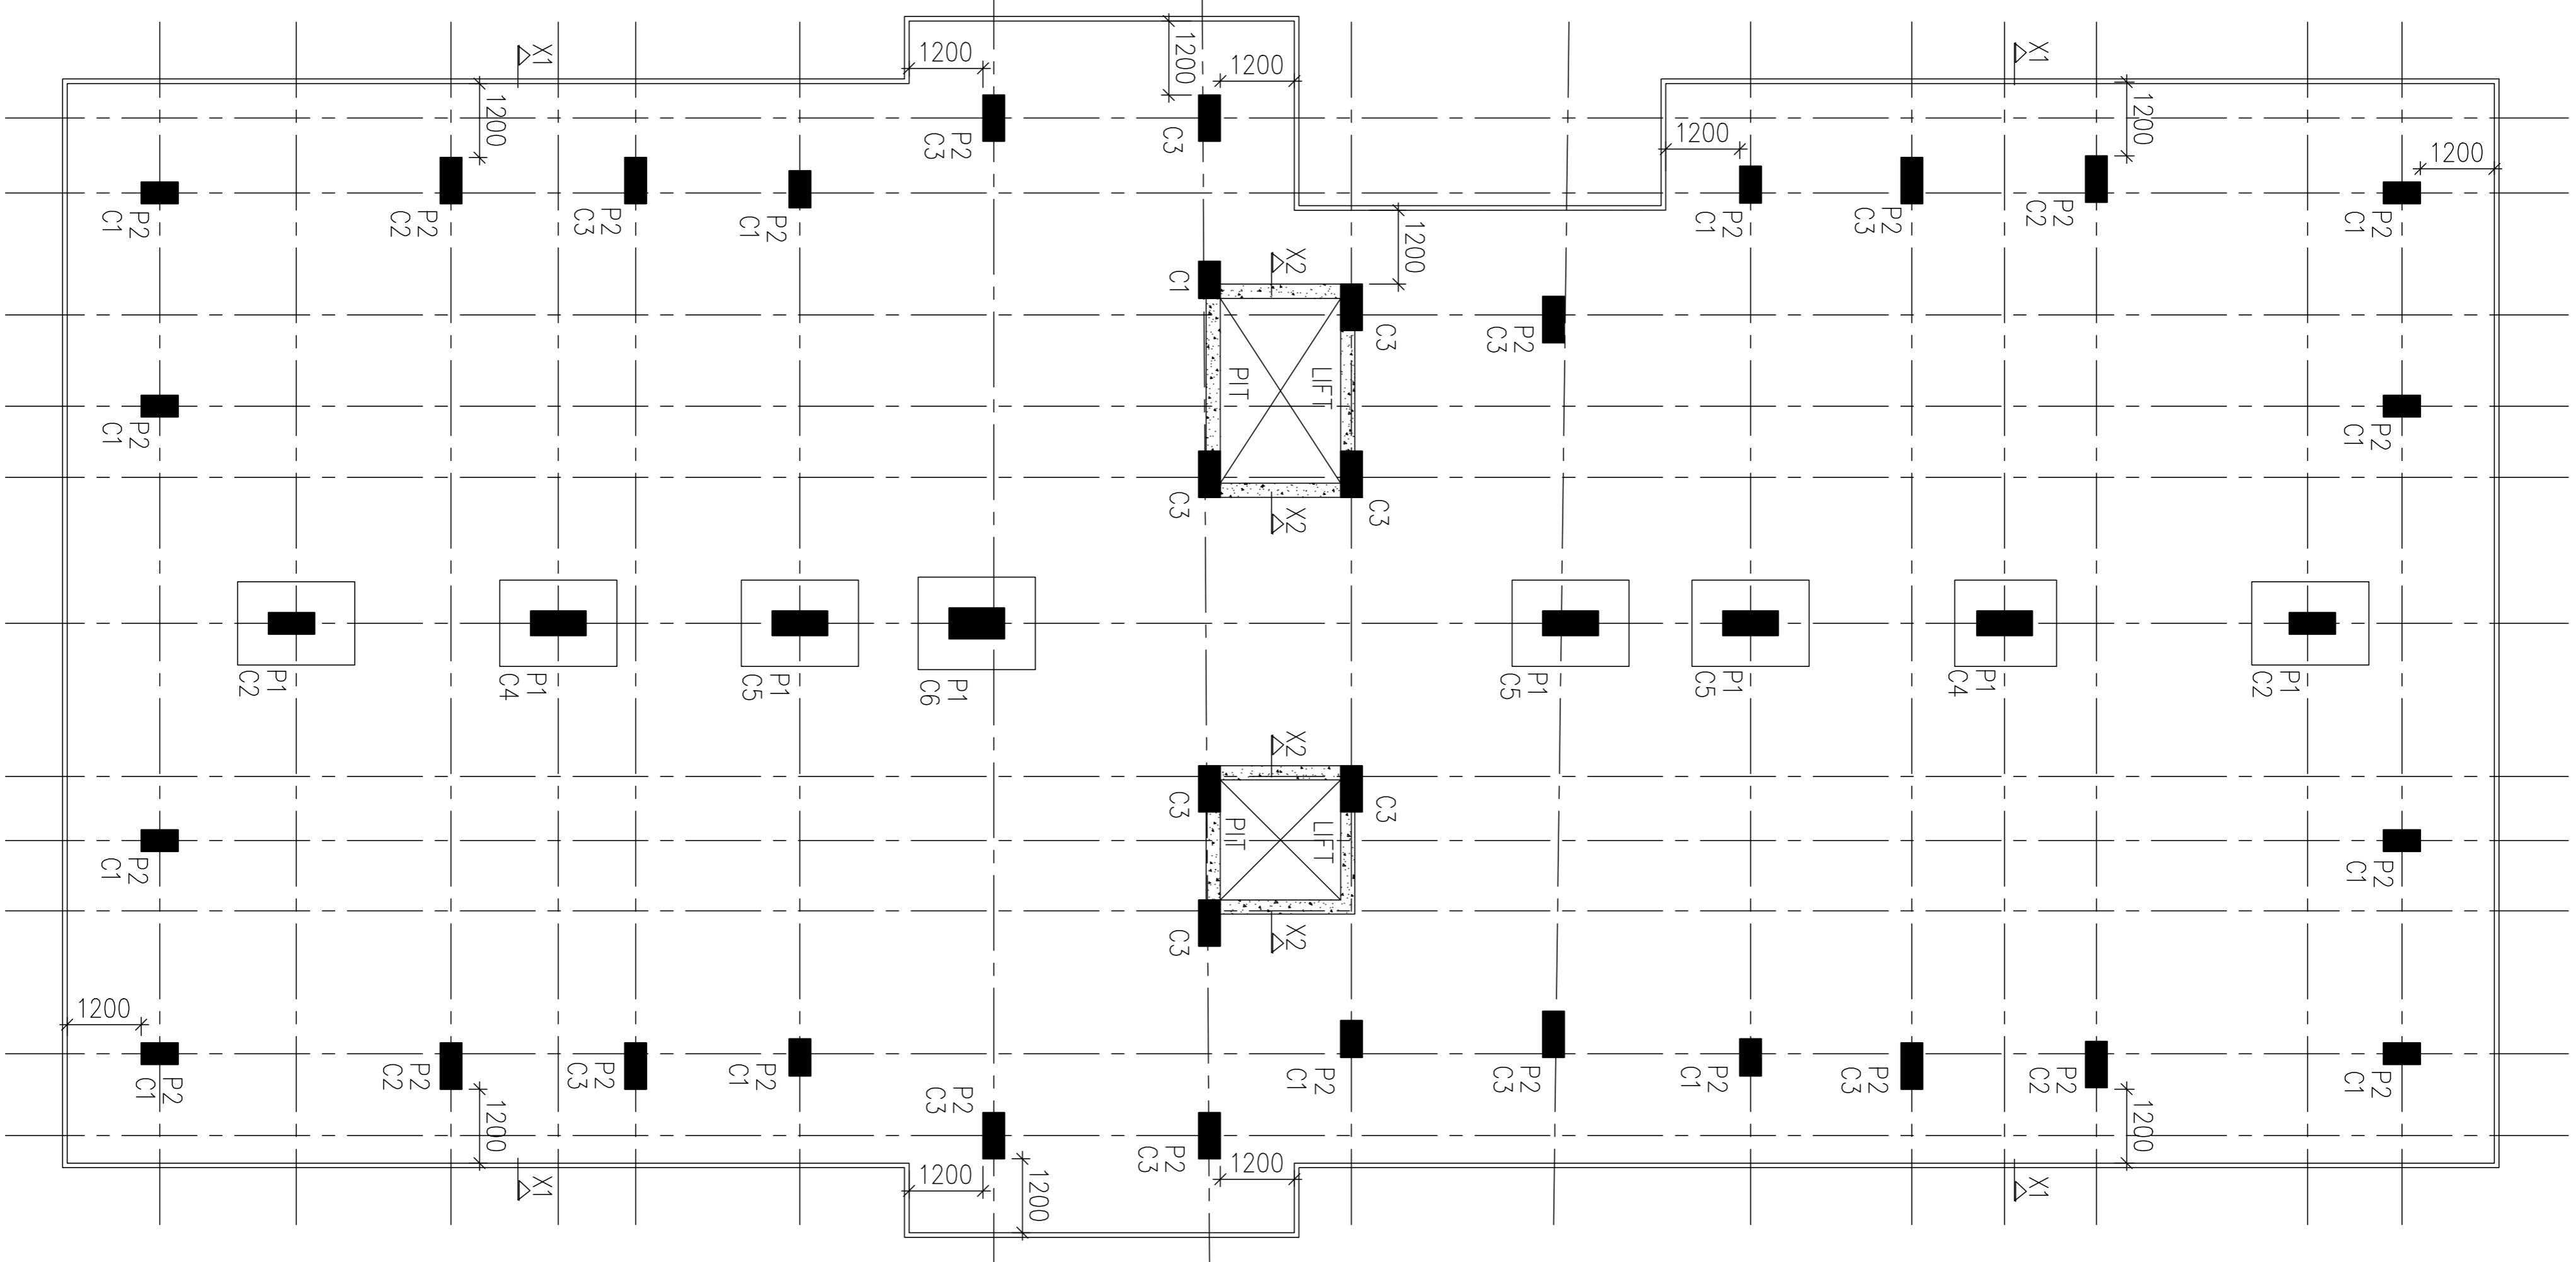


TYP. DETAIL - P2
EXTRA BOTTOM REINFORCEMENT
DETAIL BELOW COLUMN

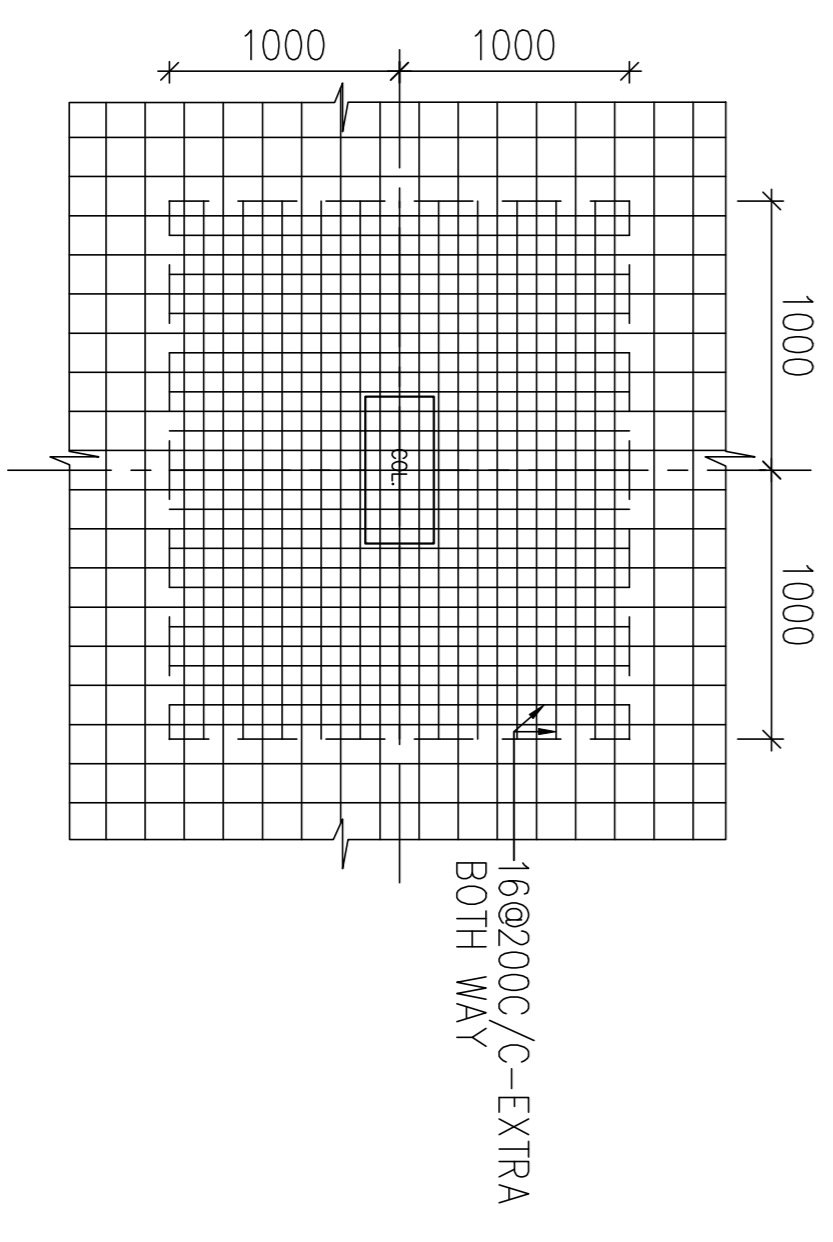


TYP. DETAIL - P1
EXTRA BOTTOM REINFORCEMENT
DETAIL BELOW COLUMN

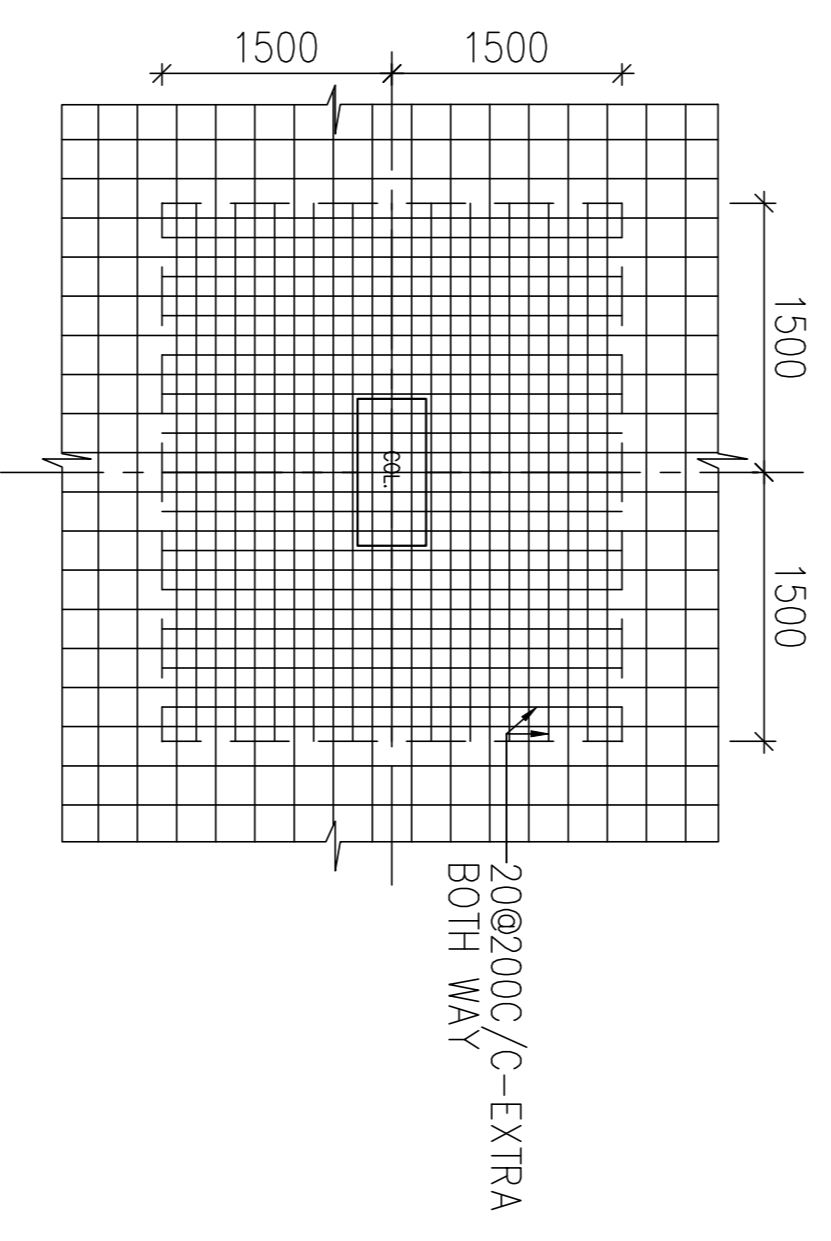

SECTION AT X1-X1

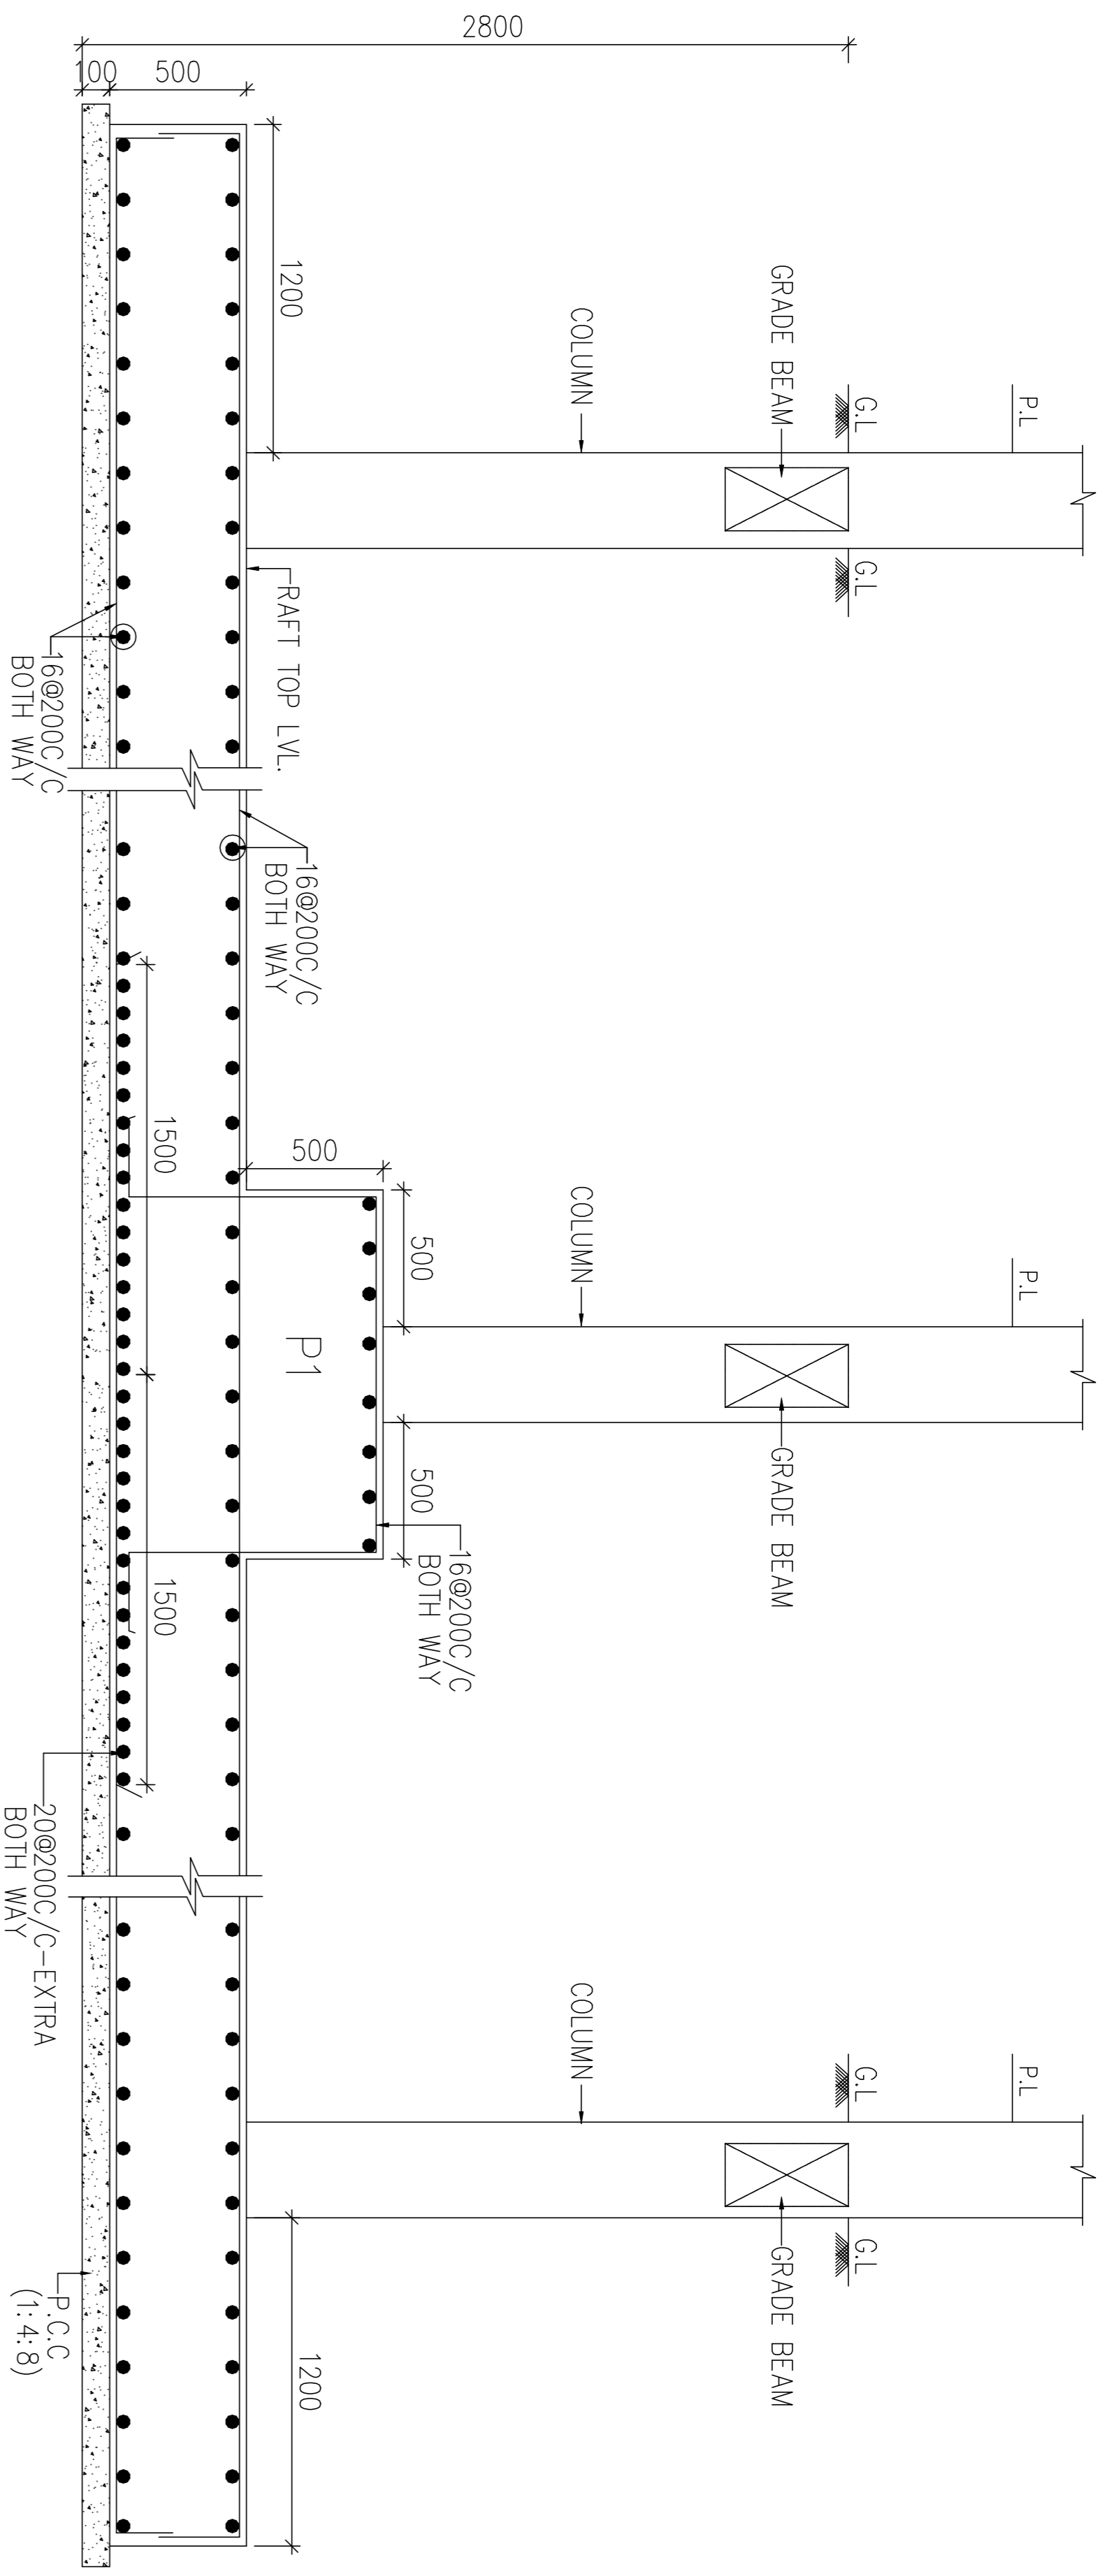

SECTION AT X2-X2

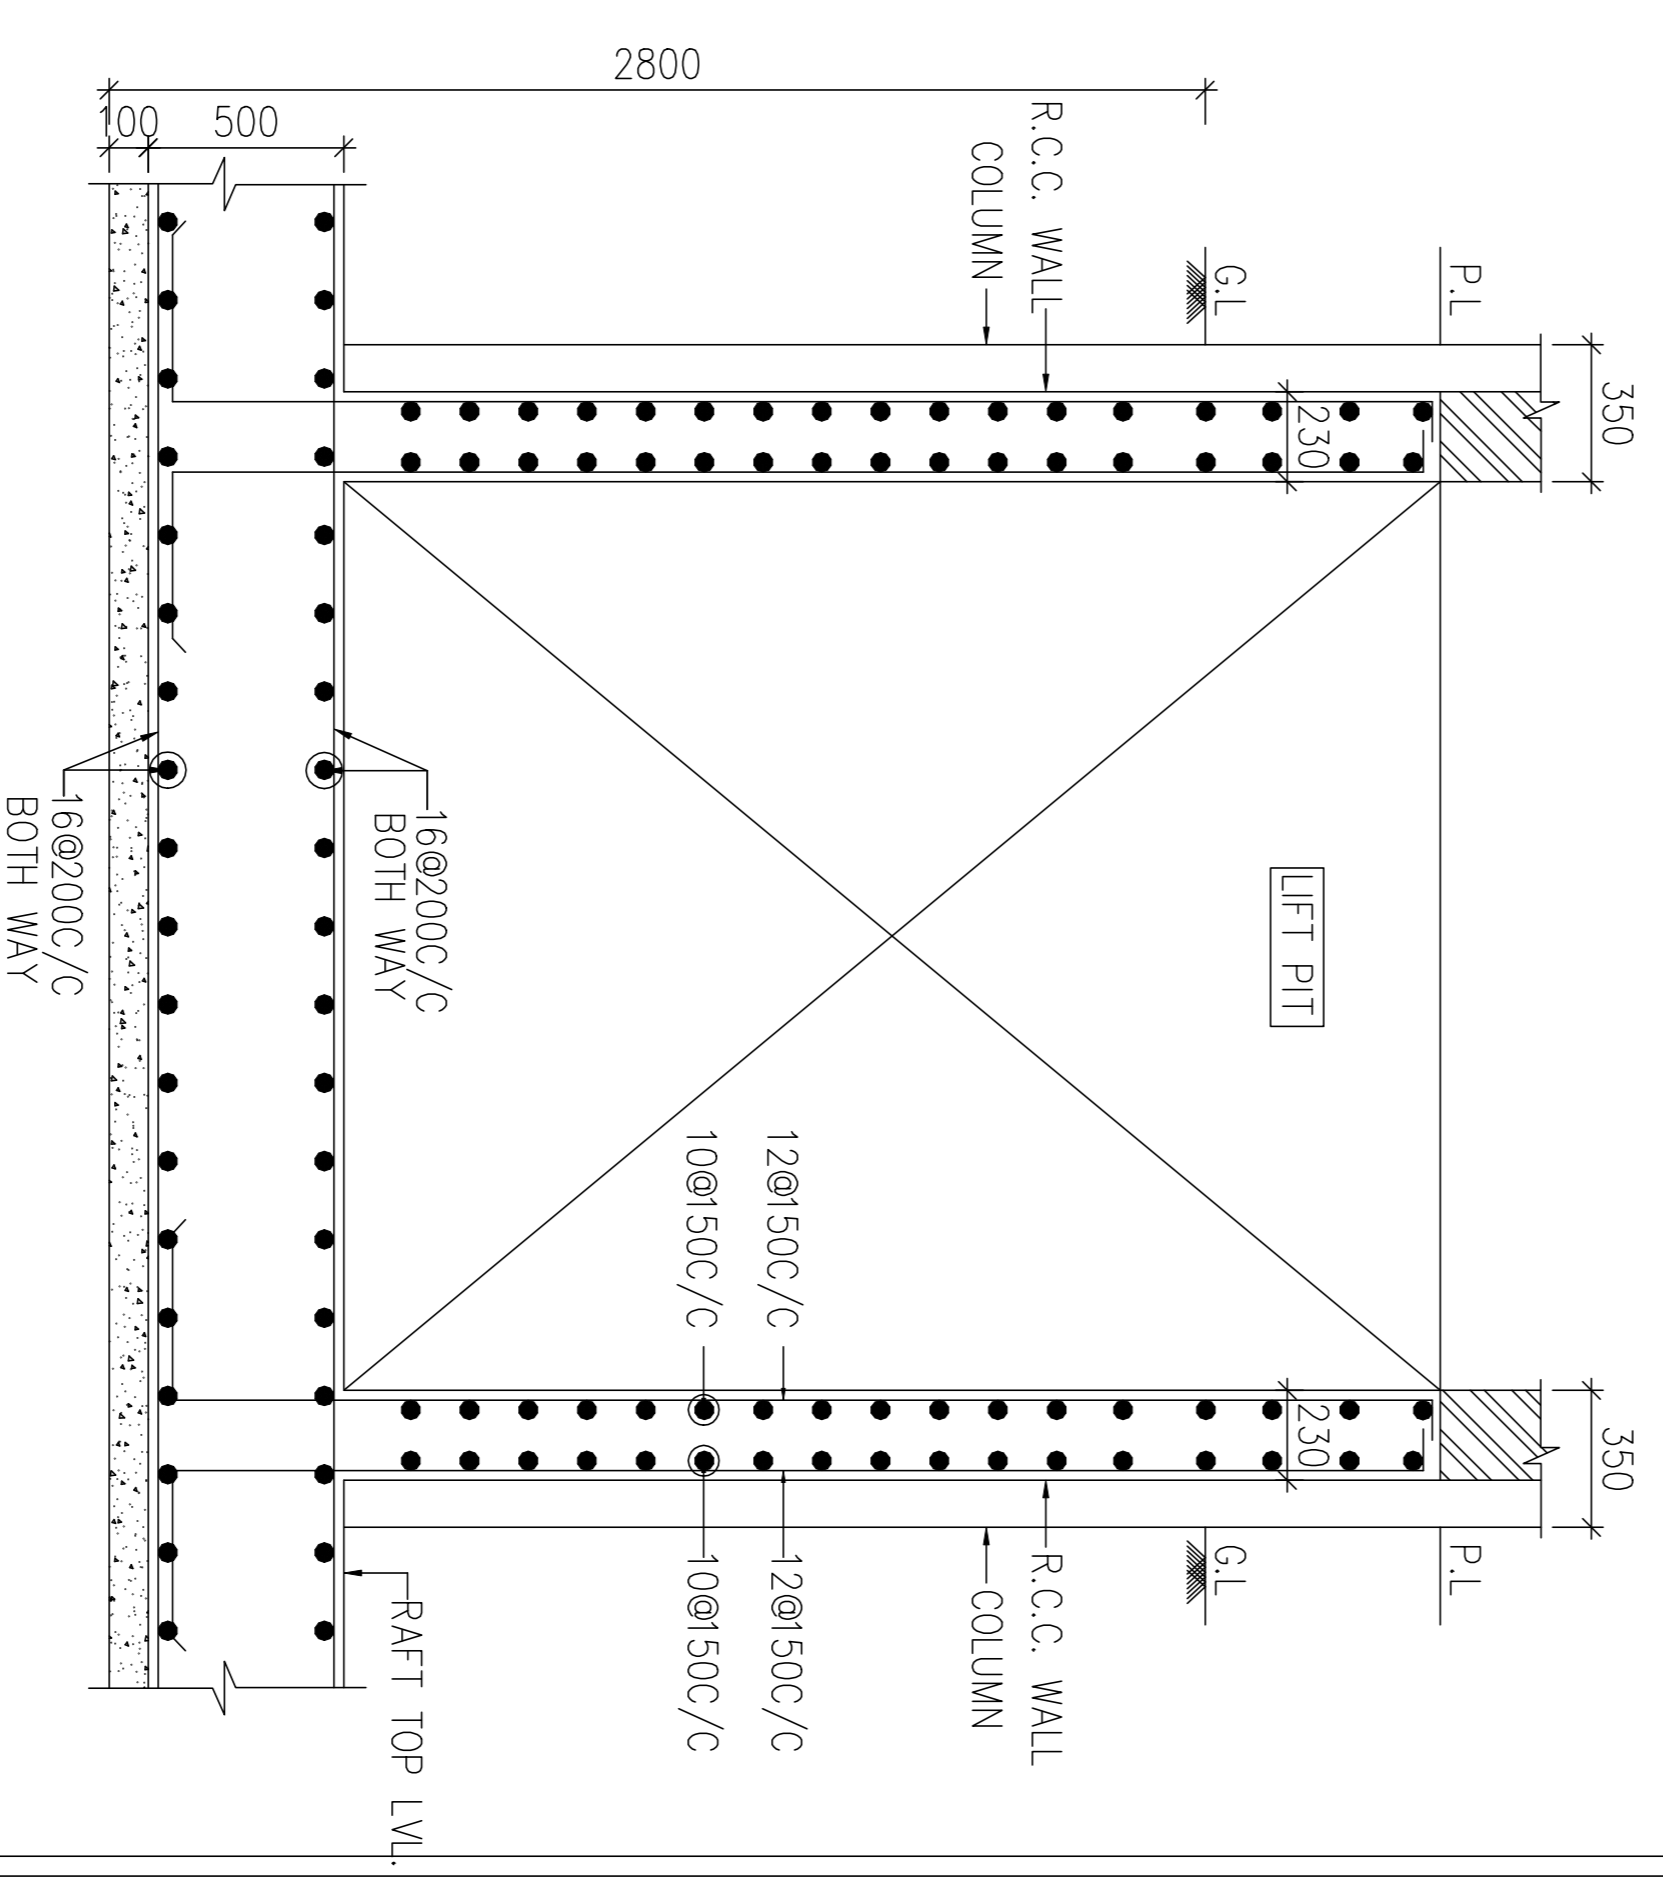

PROJECT:- PROPOSED TEACHING STAFF QUARTERS HIMS BHADWAR VARANASI.		DRAWING TITLE:- FOUNDATION PLAN & DETAILS	
DRG. NO.:- ATS/22-23/B018/02-07	ARCHITECT:-	STRUCTURAL CONSULTANTS:-	
DATE:- 15/07/2022	ARCHITECTS KAPOOR AND ASSOCIATES FLAT NO.3, BLOCK NO.1 DIDVANIA SQUARE, MAHMOORGANJ, VARANASI PH: 0542-2974212, 98396-89413	ATS STRUCTURAL CONSULTANTS D-27, INDIRA NAGAR, LUCKNOW PHONE-0522-4000541, 7398118483 email-atsstructuralconsultants@gmail.com	
DRAWN BY:- OM PRAKASH	CHEKD BY:- A.K.SINGH		