

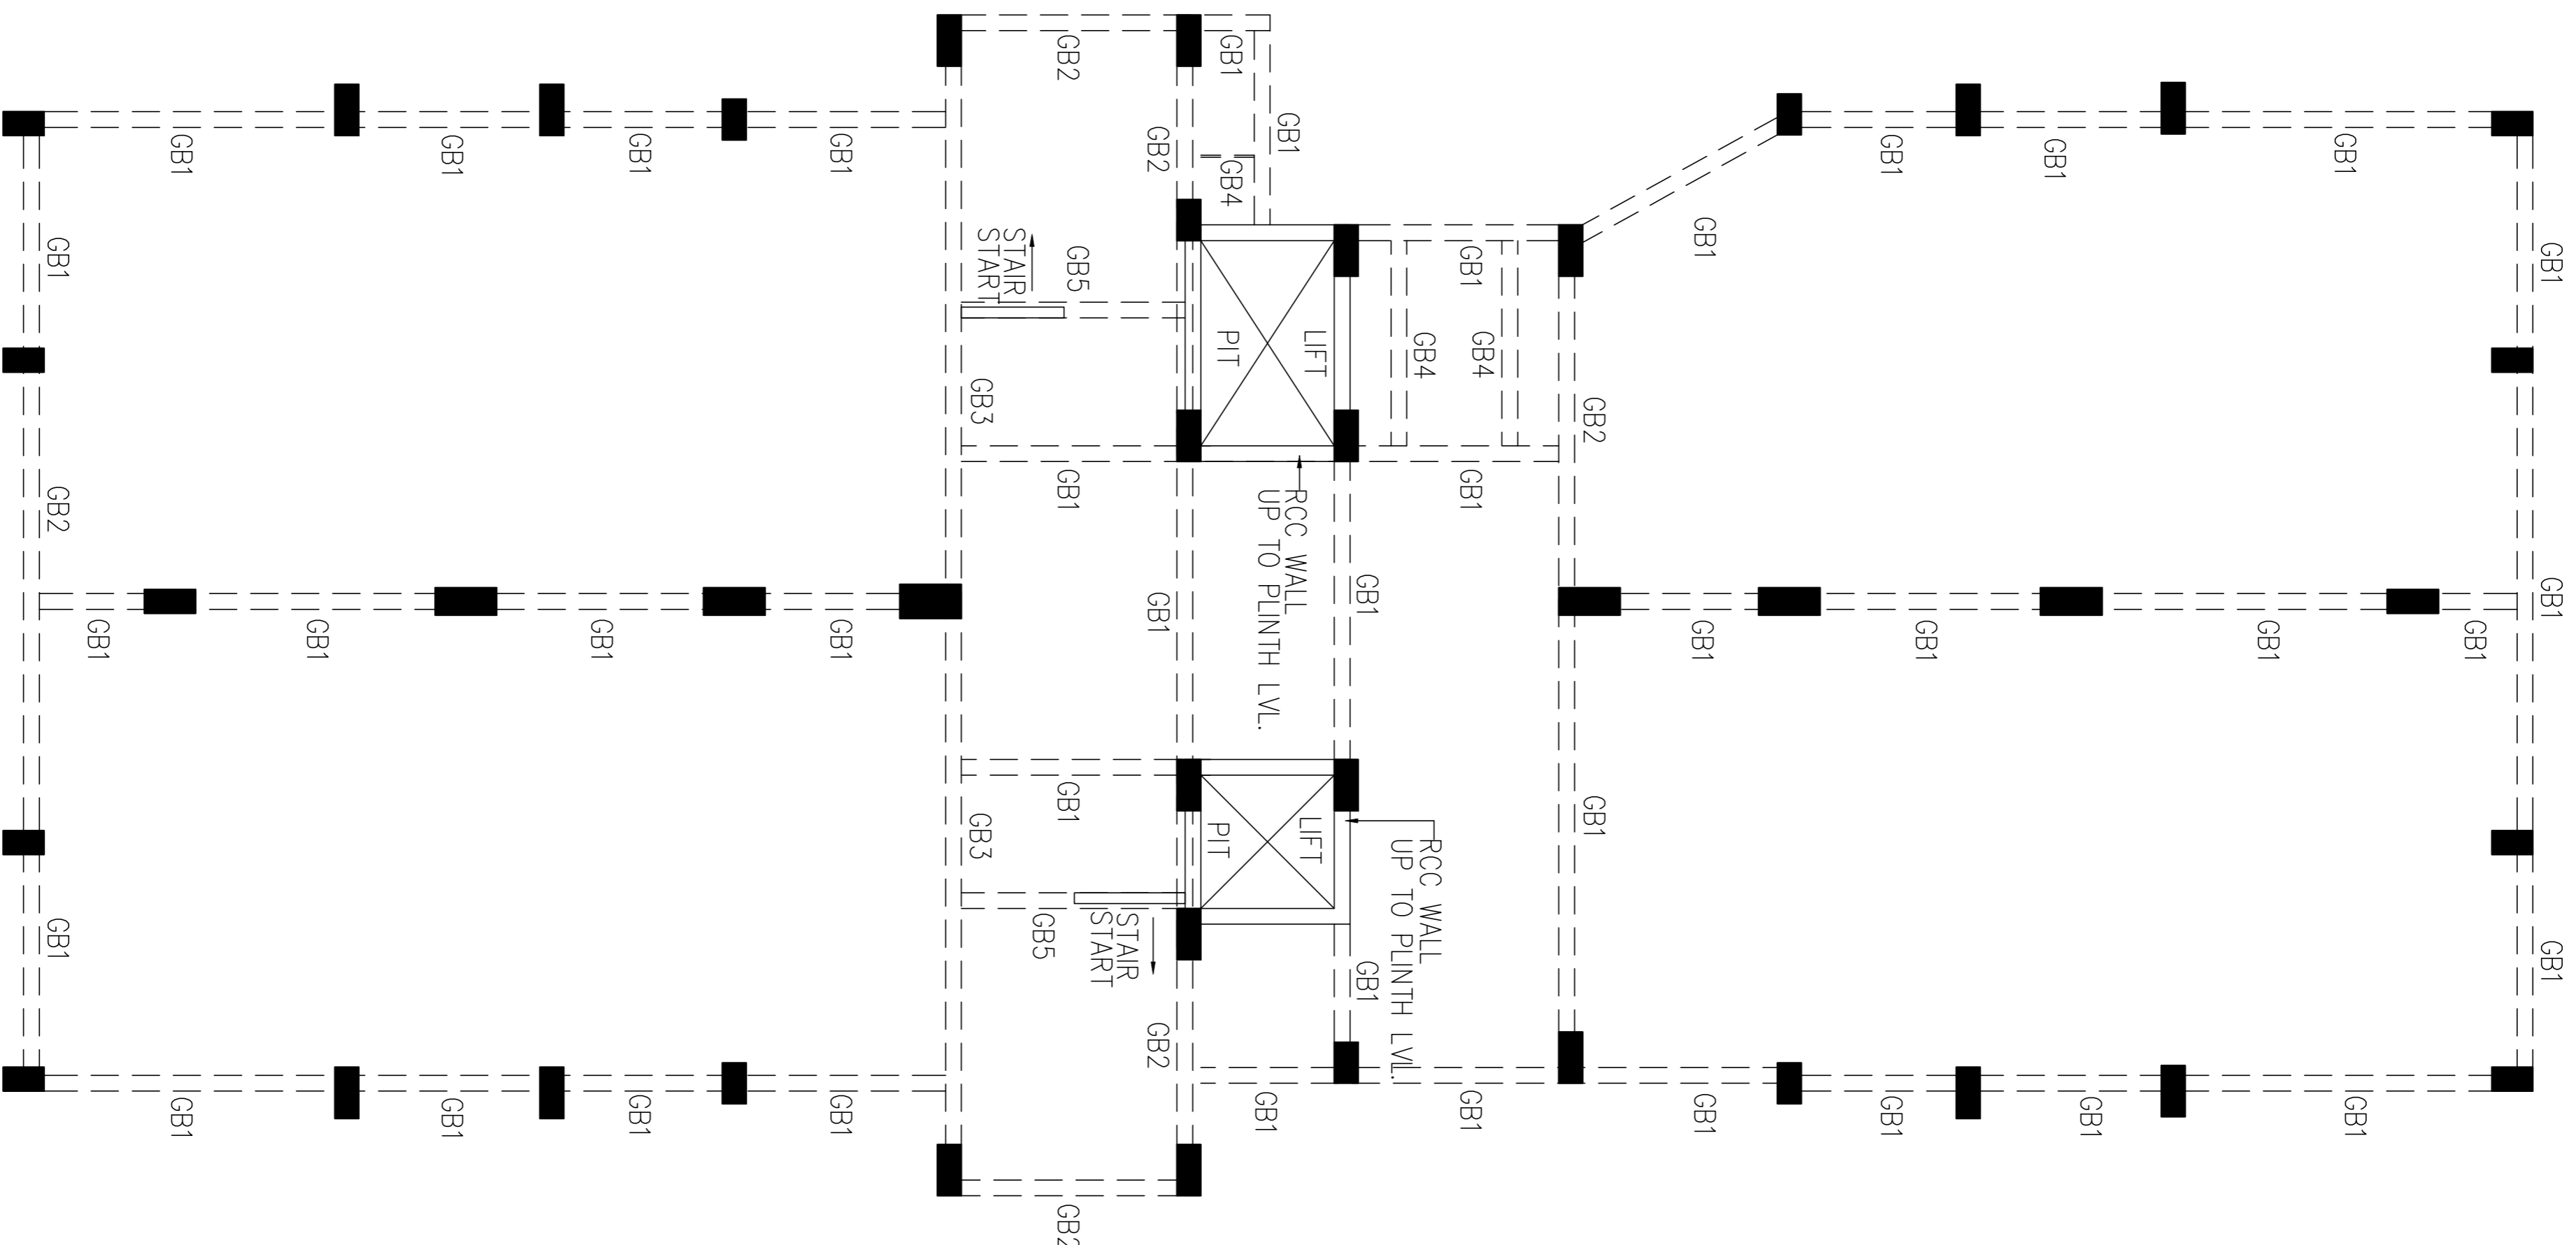


GRADE BEAM DETAILS-

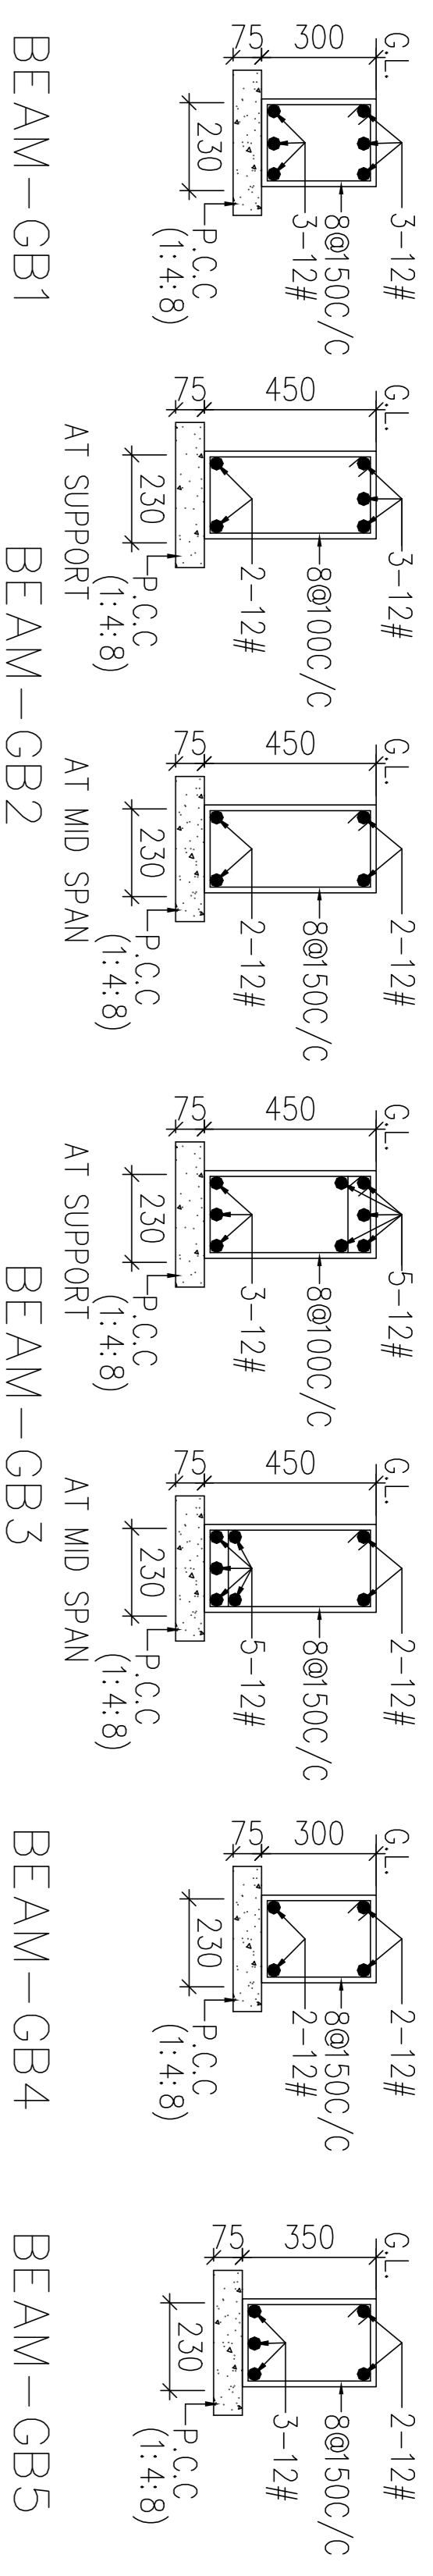

GRADE BEAM PLAN

SLAB DETAILS OF STAIRCASE

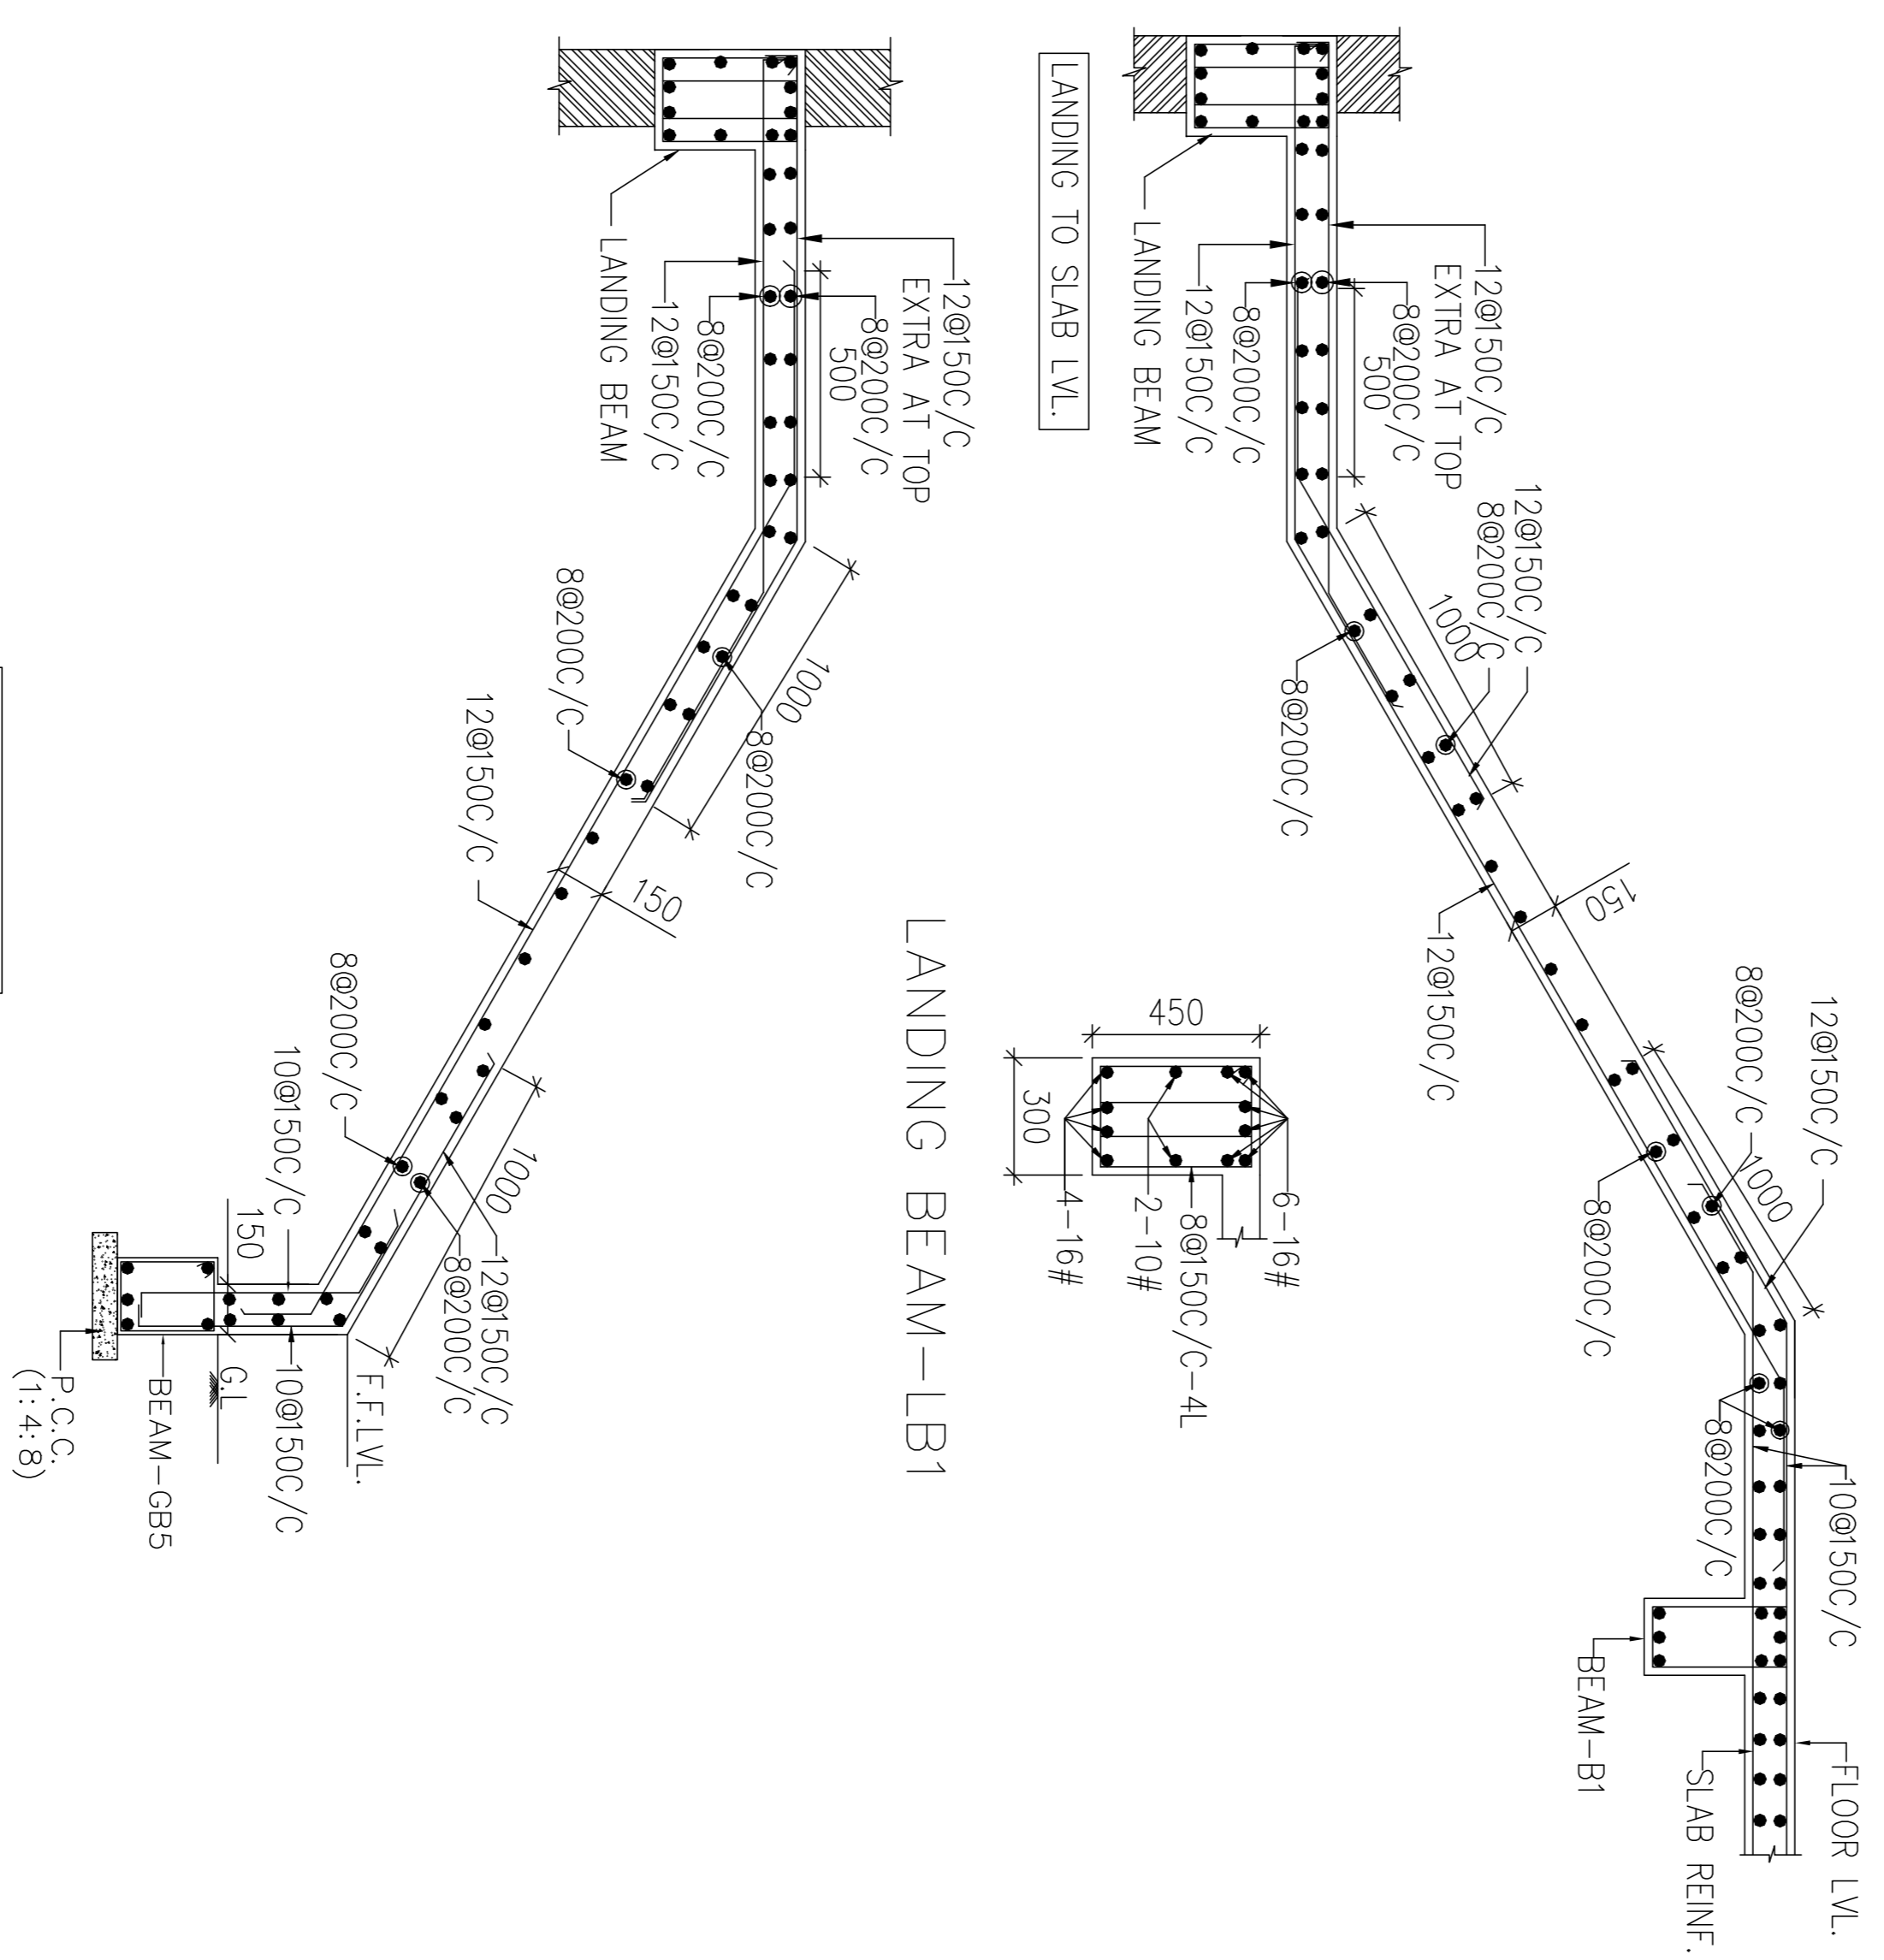

PROJECT:-
 PROPOSED TEACHING STAFF QUARTERS
 HIMS BHADWAR VARANASI.

DRAWING TITLE:-
 GRADE BEAM PLAN &
 DETAILS

DRG. NO.:- ATS/22-23/B018/04-07	ARCHITECT:- ARCHITECTS KAPOOR AND ASSOCIATES FLAT NO.3, BLOCK NO.1 DIDVANIA SQUARE, MAHMOORGANJ, VARANASI PH: 0542-2974212, 98396-89413	STRUCTURAL CONSULTANTS:- ATS STRUCTURAL CONSULTANTS D-27, INDIRA NAGAR, LUCKNOW PHONE-0522-4000541, 7398118483 email-atsstructuralconsultants@gmail.com
DATE:- 15/07/2022	DRAWN BY:- OM PRAKASH	
CHEKD BY:- A.K.SINGH		