


Front Elevation (Showing Shutters)

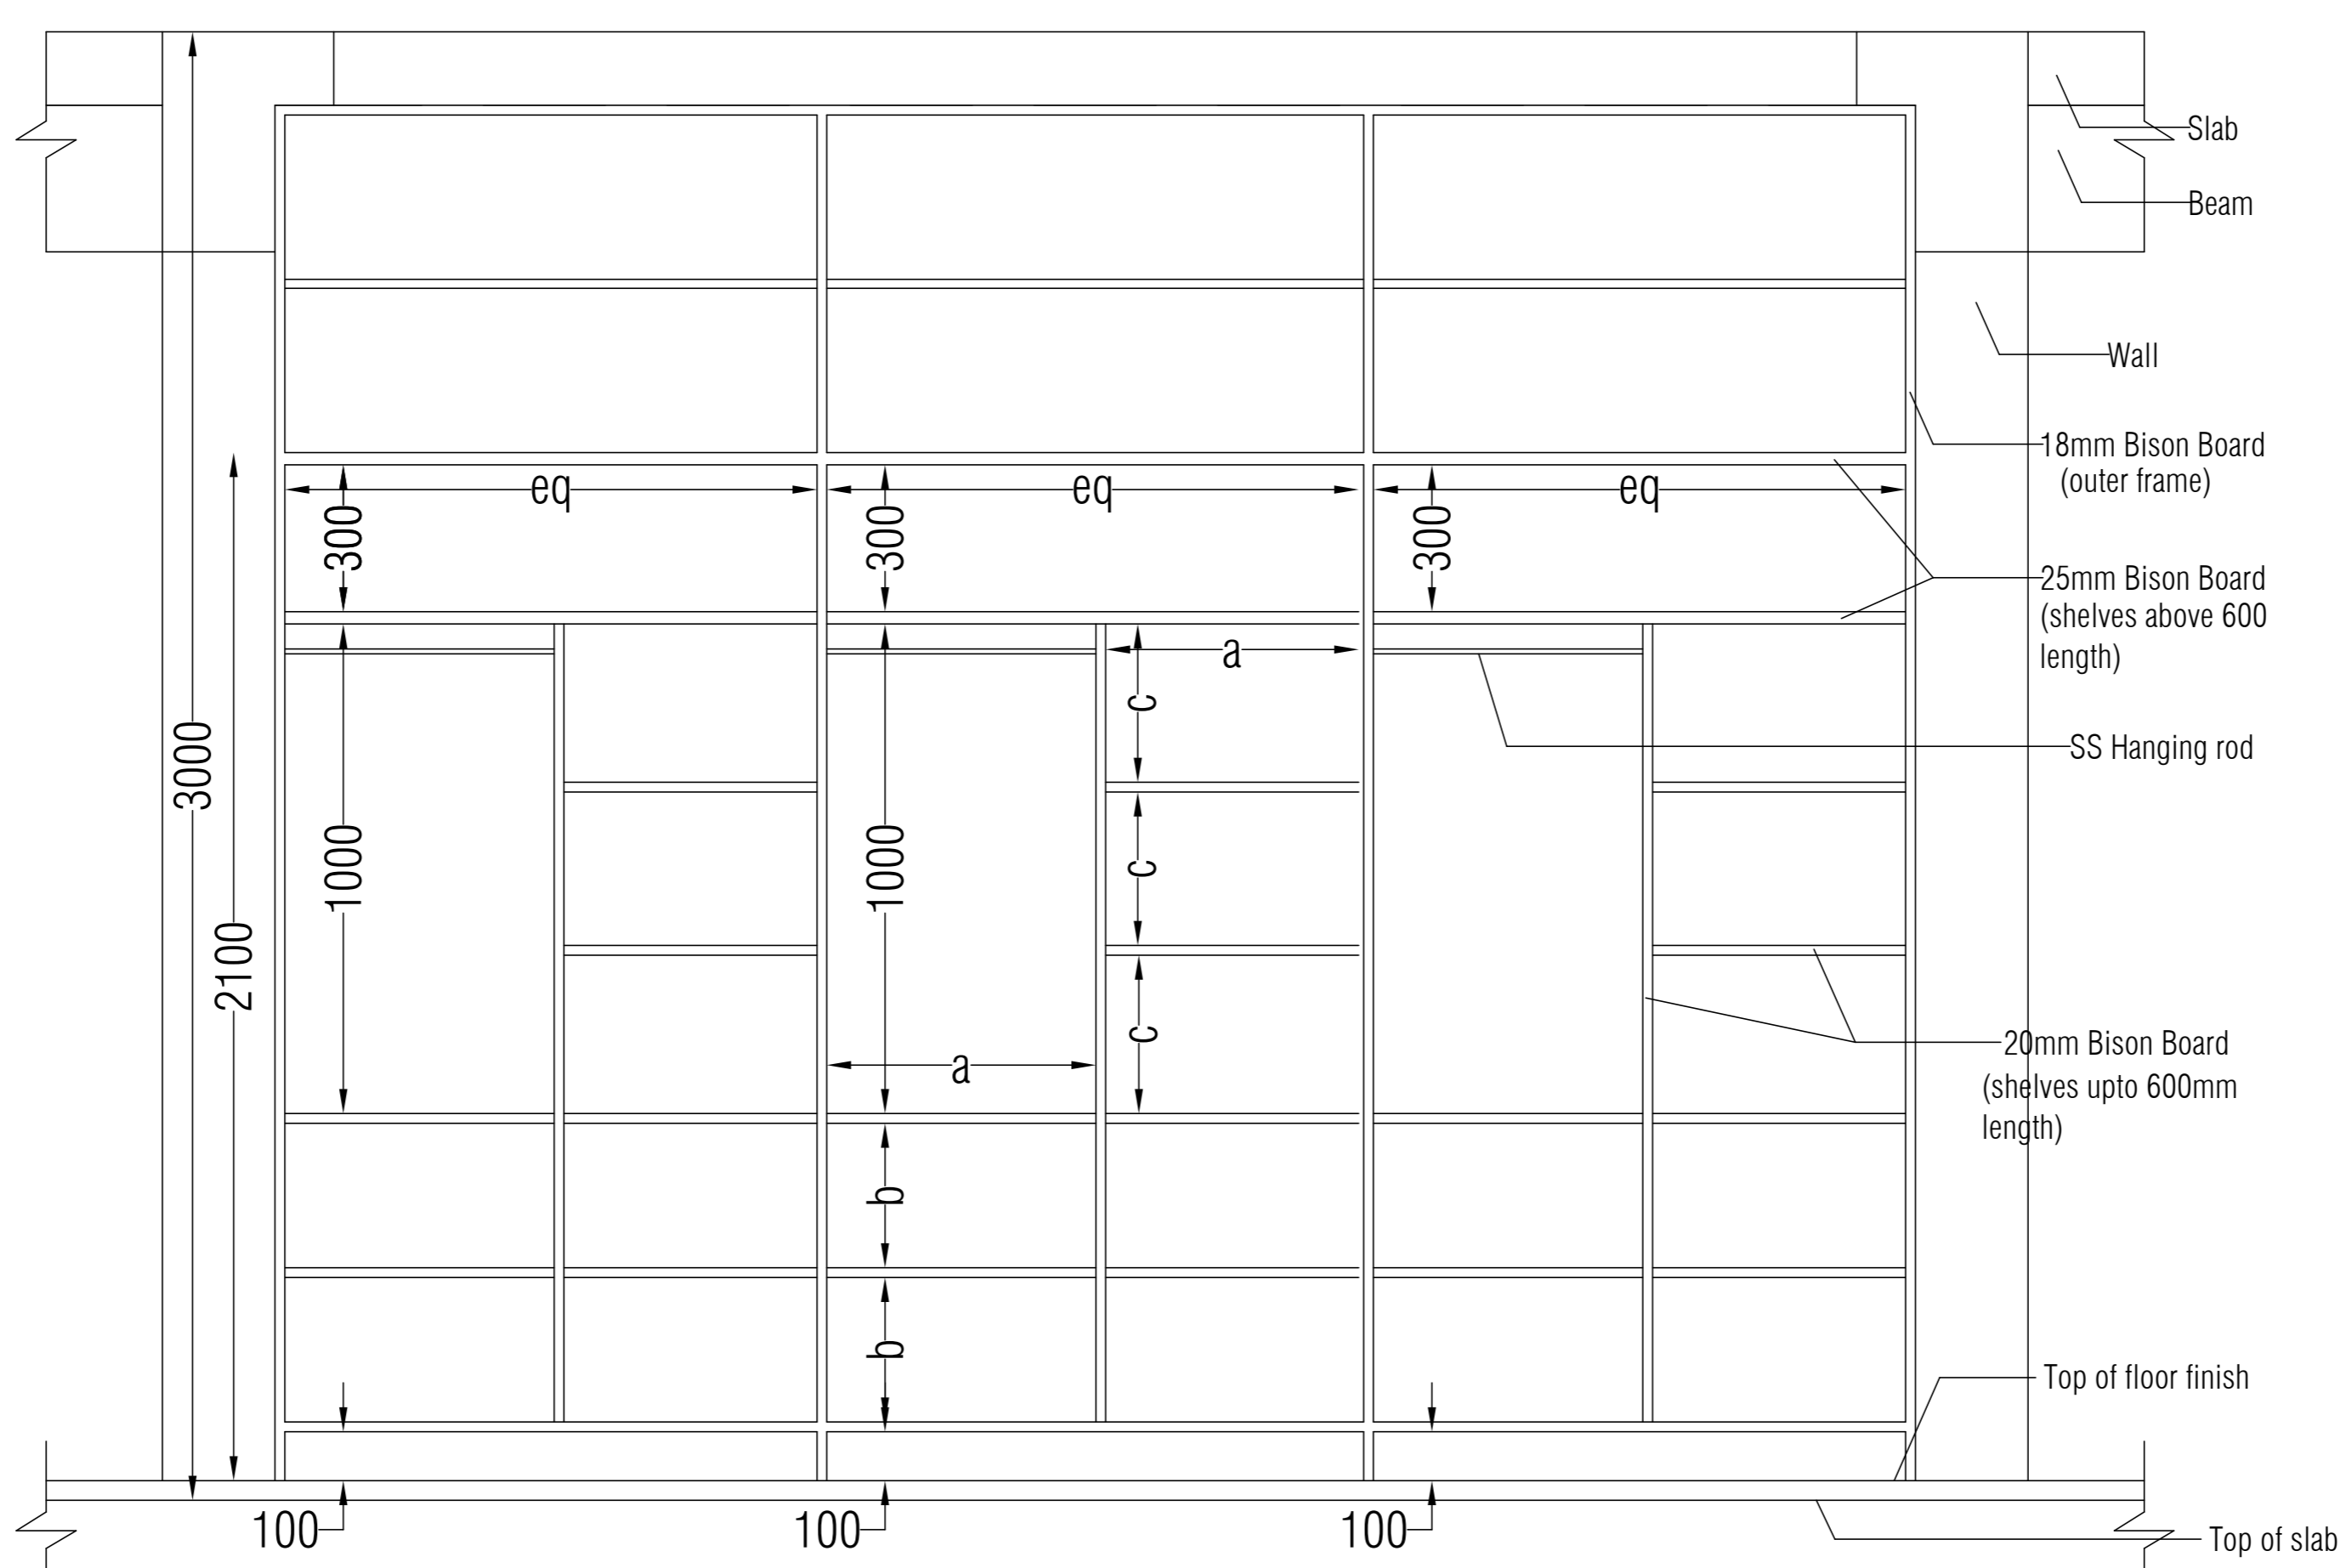

Front Elevation (Showing partition)
(all work as per detailed specifications of each item)

NOTE:
Cup board details for tenders & estimate only. Not for construction

cupboard details 2

Proposed Wardrobe design for Teaching staff quarters HIMS Bhadwar Varanasi.	Floor to Floor Height=3000	FLAT NO.-1 (S-W Bedroom)	Architects Kapoor and Associates Flat no. 3, Block no.1 Didwania Square, Mahmoorganj, Varanasi ph: 0542- 3561571, 98390-89413
	Typical Floor Plan	Date-12.09.2022	