



# Projection@Slab

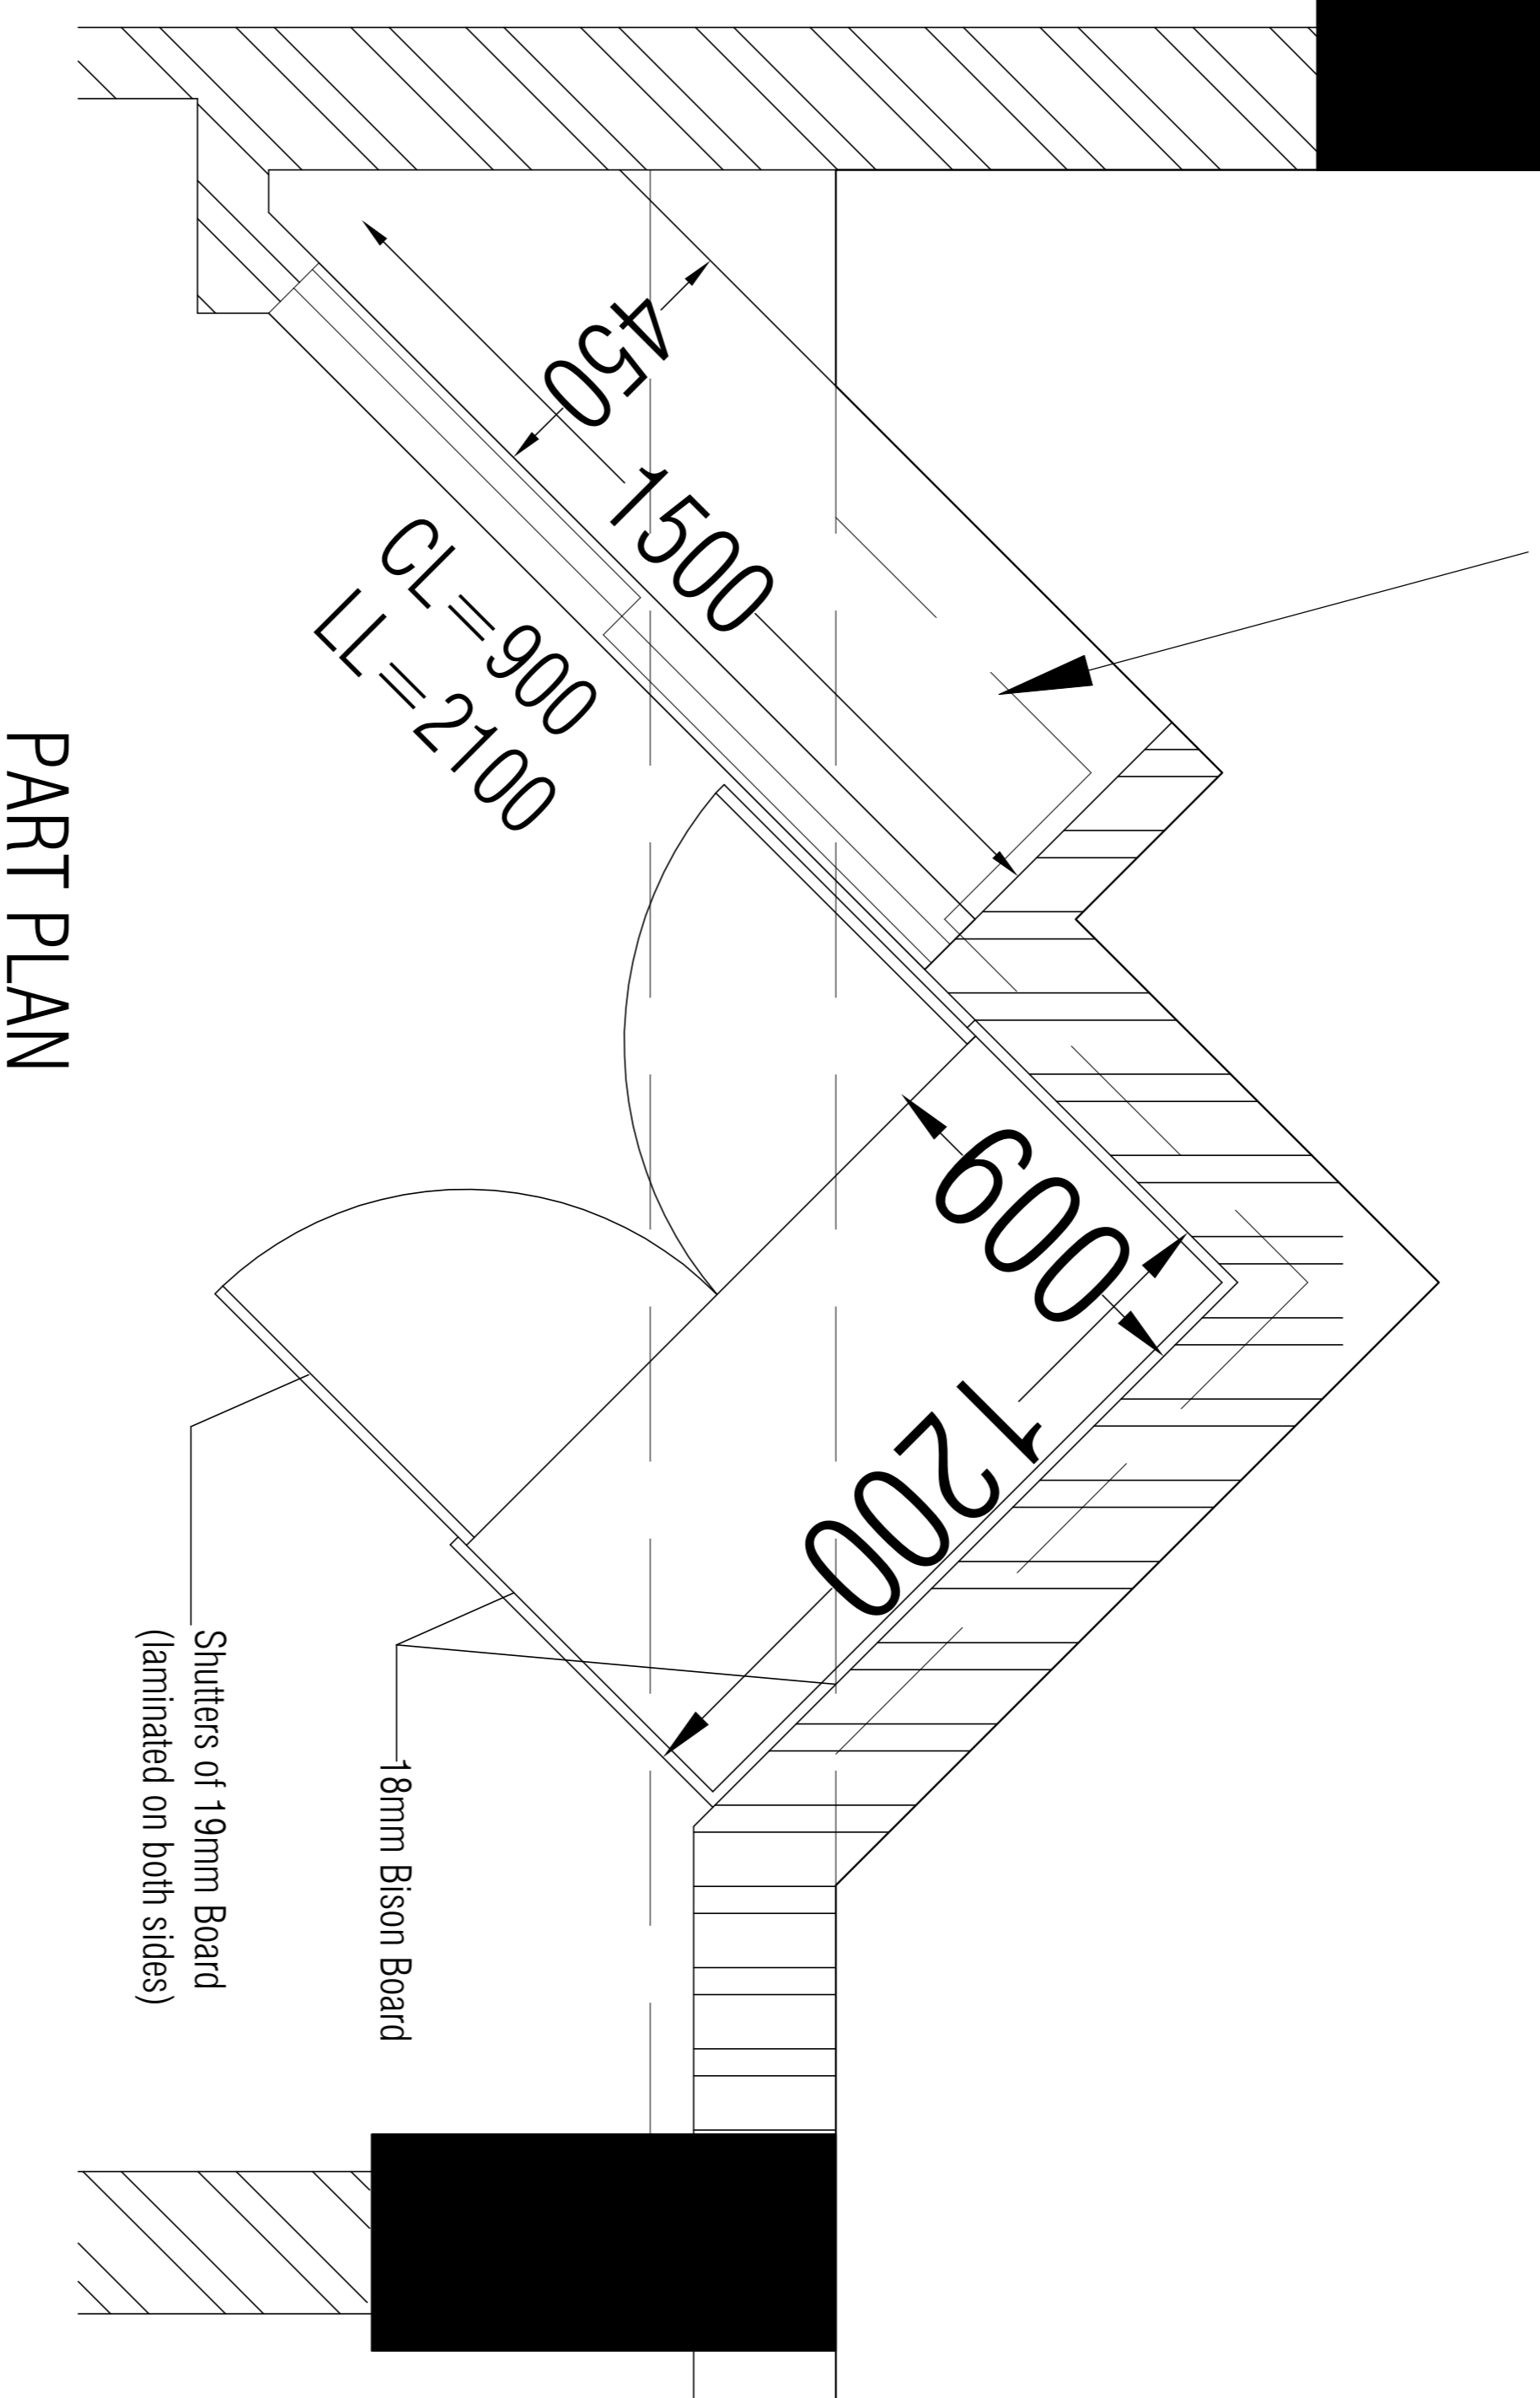

NOTE:  
Cup board details for tenders & estimate only. Not for construction

Proposed Wardrobe design for Teaching  
Staff quarters

HIMS Bhadwar Varanasi.

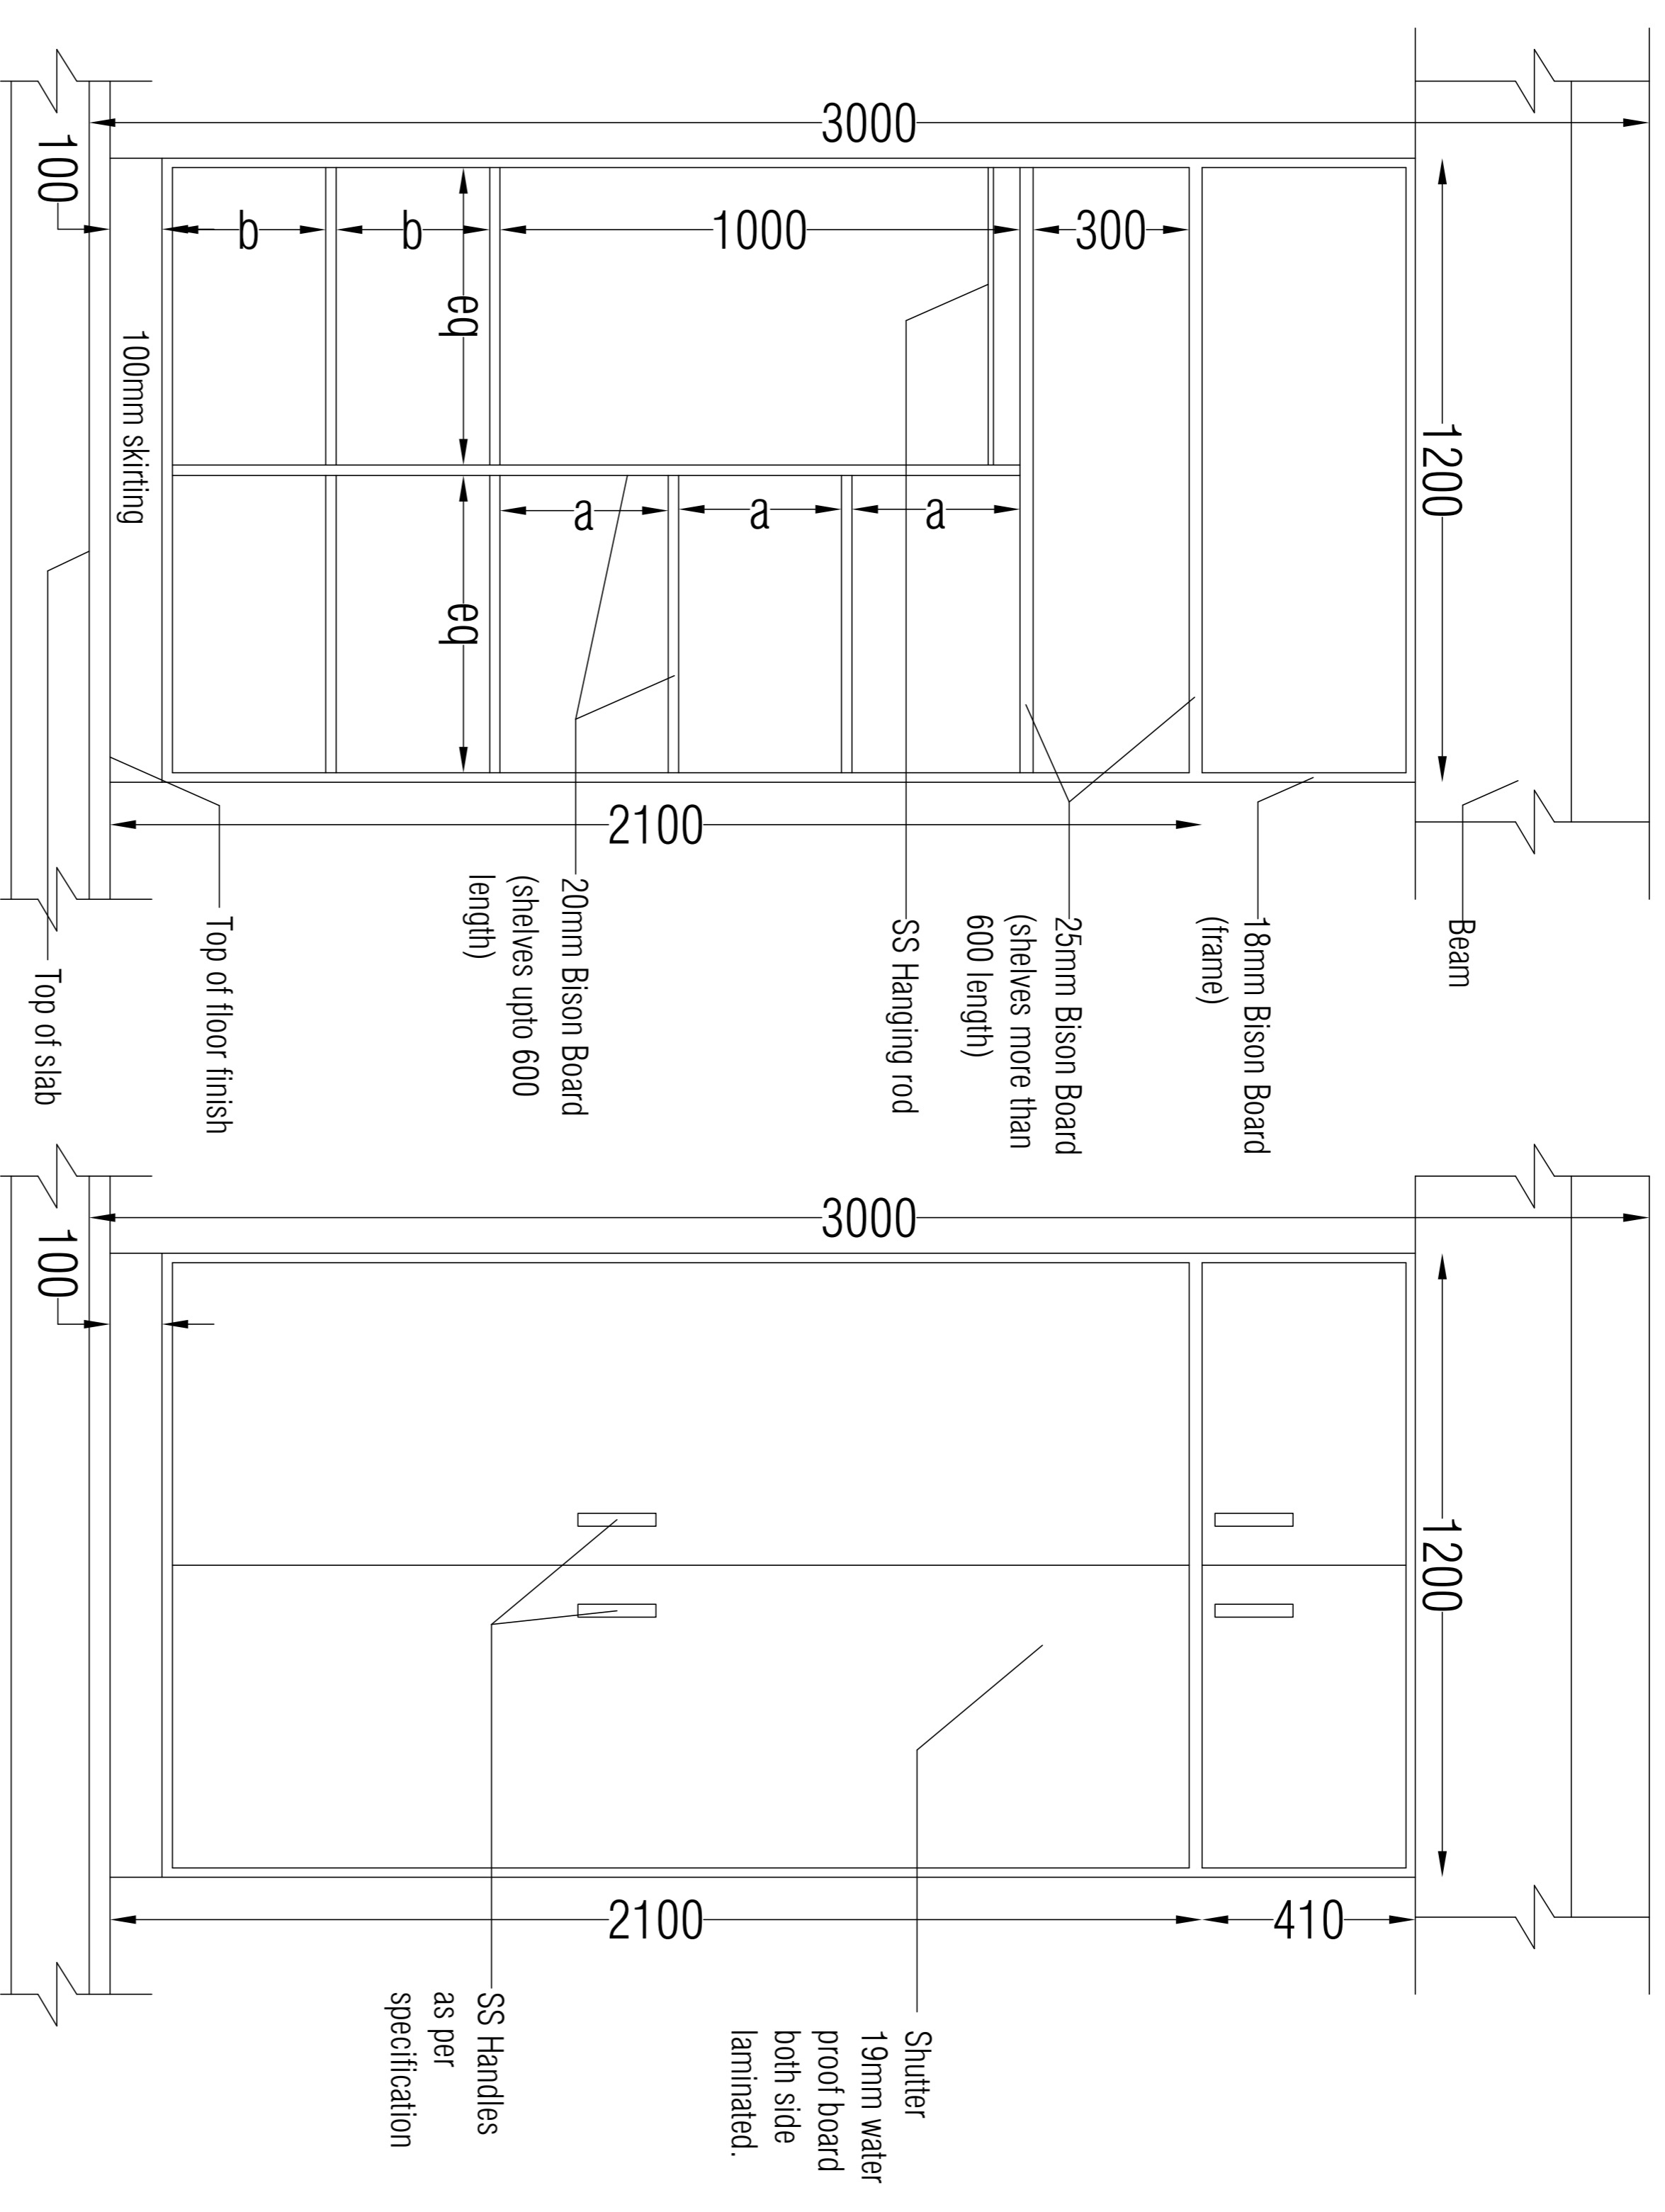

Front Elevation (Showing partition)

cupboard details 1

Floor to Floor Height = 3000

FLAT NO. -1 (N-W Bedroom)

Date-13.09.2022

Architects  
Kapoor and Associates  
Flat no. 3, Block no.1  
Didwania Square, Mahmoorganj, Varanasi  
ph: 0542- 3561571, 98390-89413